



**BLOCK PLAN**  
Scale 1:500

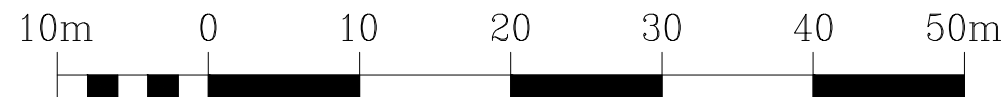


Scale 1:500

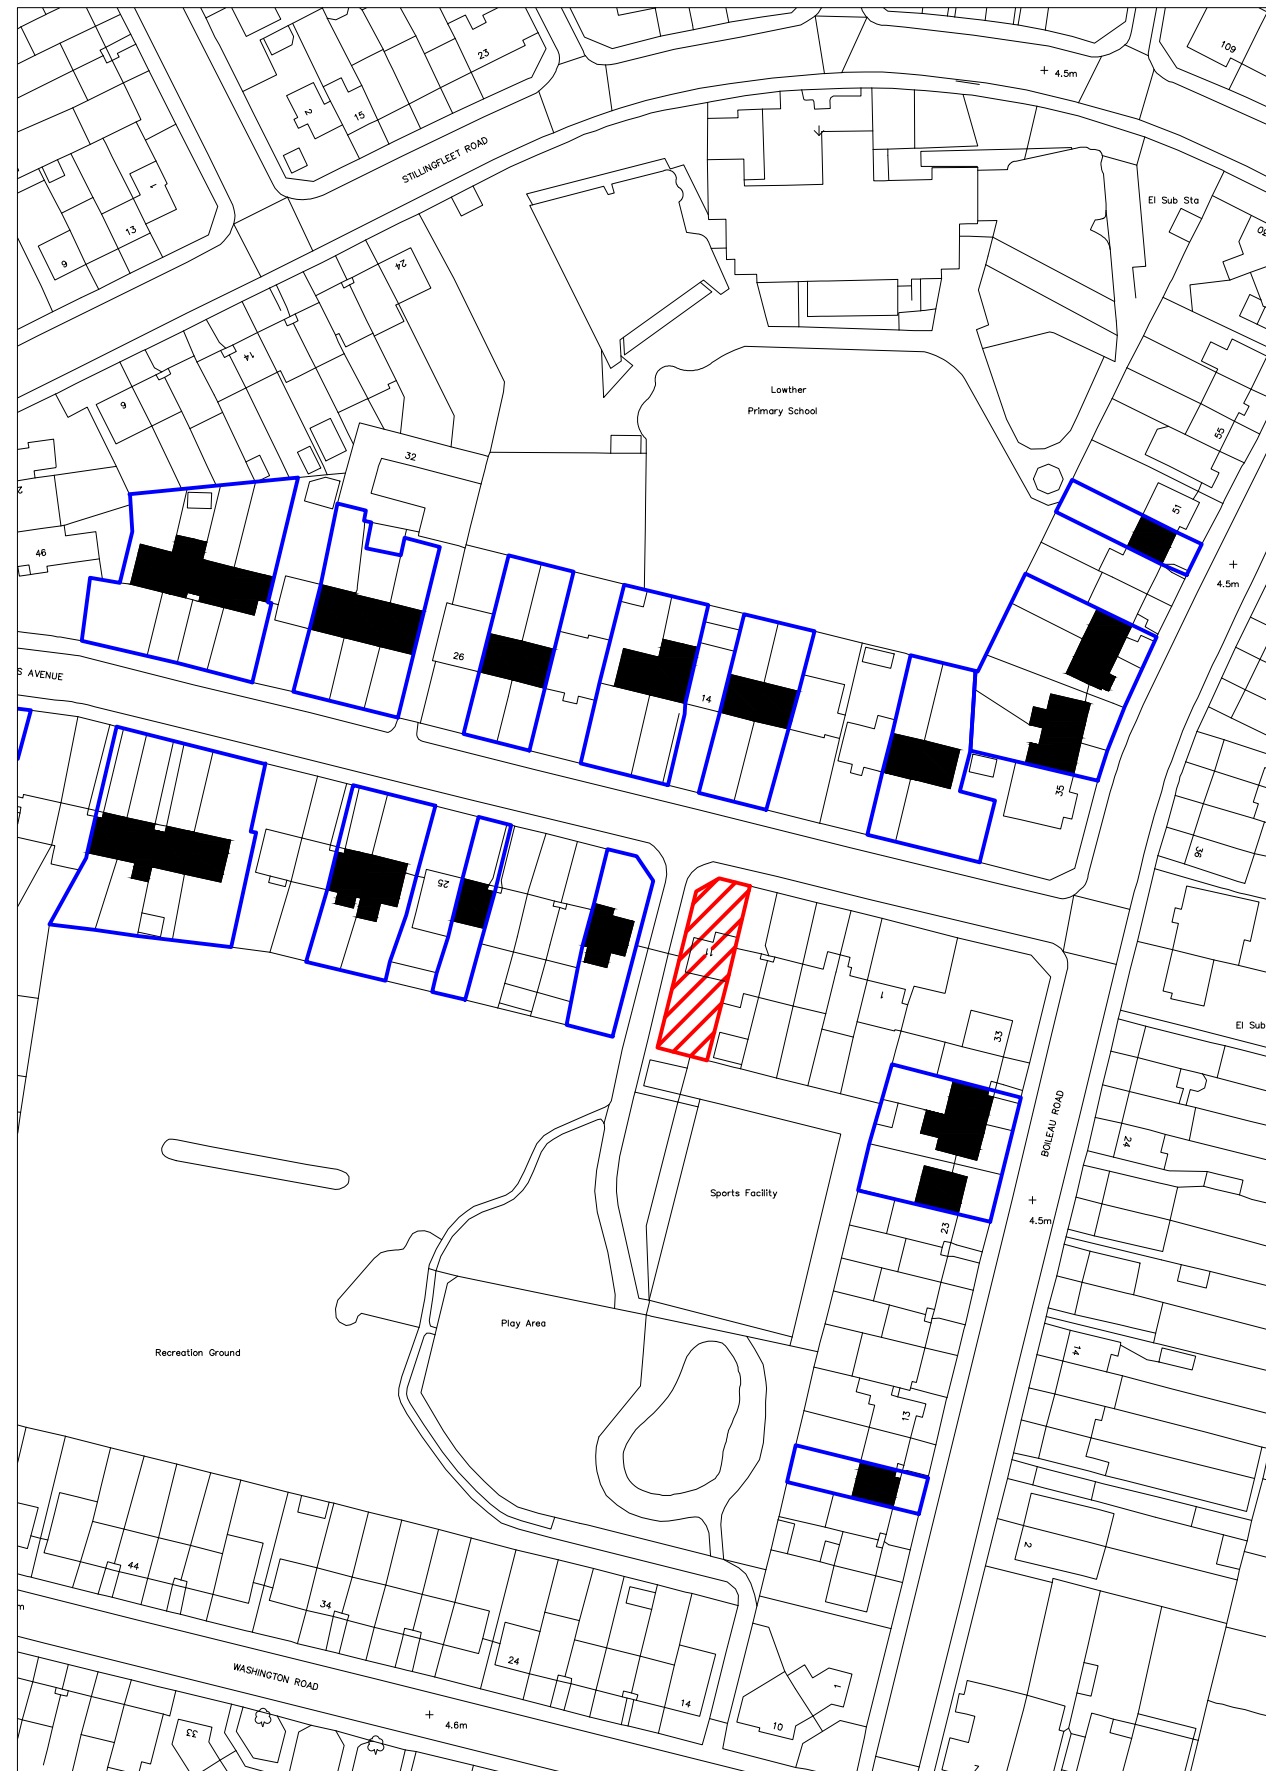

**LOCATION PLAN**  
Scale 1:1250



Scale 1:1250

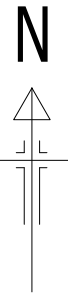

**PLANNING  
ISSUE**

Rev.	Date

Do not scale from this drawing. Dimensions to be verified on site by contractor prior to commencement of work.  
This drawing is the copyright of the practice and may not be reproduced in part or in whole without the prior written consent of the practice.  
© 2021. Faithorn Farrell Timms LLP



**Faithorn Farrell Timms**

Unit 4 Castle House  
Sea View Way  
Brighton  
BN2 6NT  
T 01273 305027

Client  
**Richmond Housing Partnership**

Project  
**11 Barnes Avenue  
London**

Drawing Title  
**Site Location Plan**

Date 04/12/2024	Scale 1:1250 @ A3
--------------------	----------------------

Drawn By SB	Checked By KH
----------------	------------------

Project No. PR-10039	Drawing No. 1-11BA	Rev. 
-------------------------	-----------------------	----------