




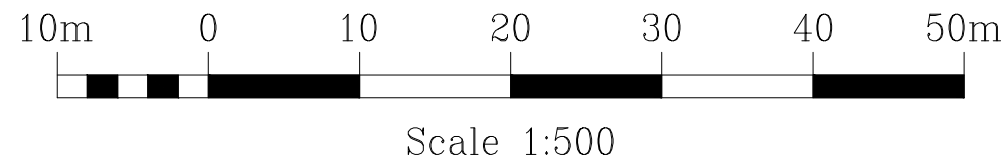

BLOCK PLAN
Scale 1:500

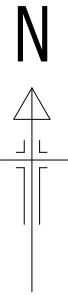

LOCATION PLAN
Scale 1:1250

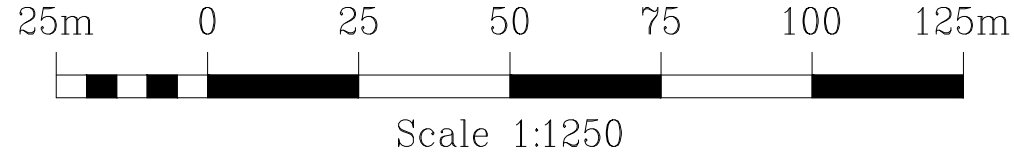

**PLANNING
ISSUE**

Rev.	Date

Do not scale from this drawing. Dimensions to be verified on site by contractor prior to commencement of work.
This drawing is the copyright of the practice and may not be reproduced in part or in whole without the prior written consent of the practice.
© 2021. Faithorn Farrell Timms LLP



Faithorn Farrell Timms

Unit 4 Castle House
Sea View Way
Brighton
BN2 6NT

T 01273 305027

Client
Richmond Housing Partnership

Project
**23 Barnes Avenue
London**

Drawing Title
Site Location Plan

Date 04/12/2024	Scale 1:1250 @ A3
--------------------	----------------------

Drawn By SB	Checked By KH
----------------	------------------

Project No. PR-10039	Drawing No. 1-23BA	Rev.
-------------------------	-----------------------	------