
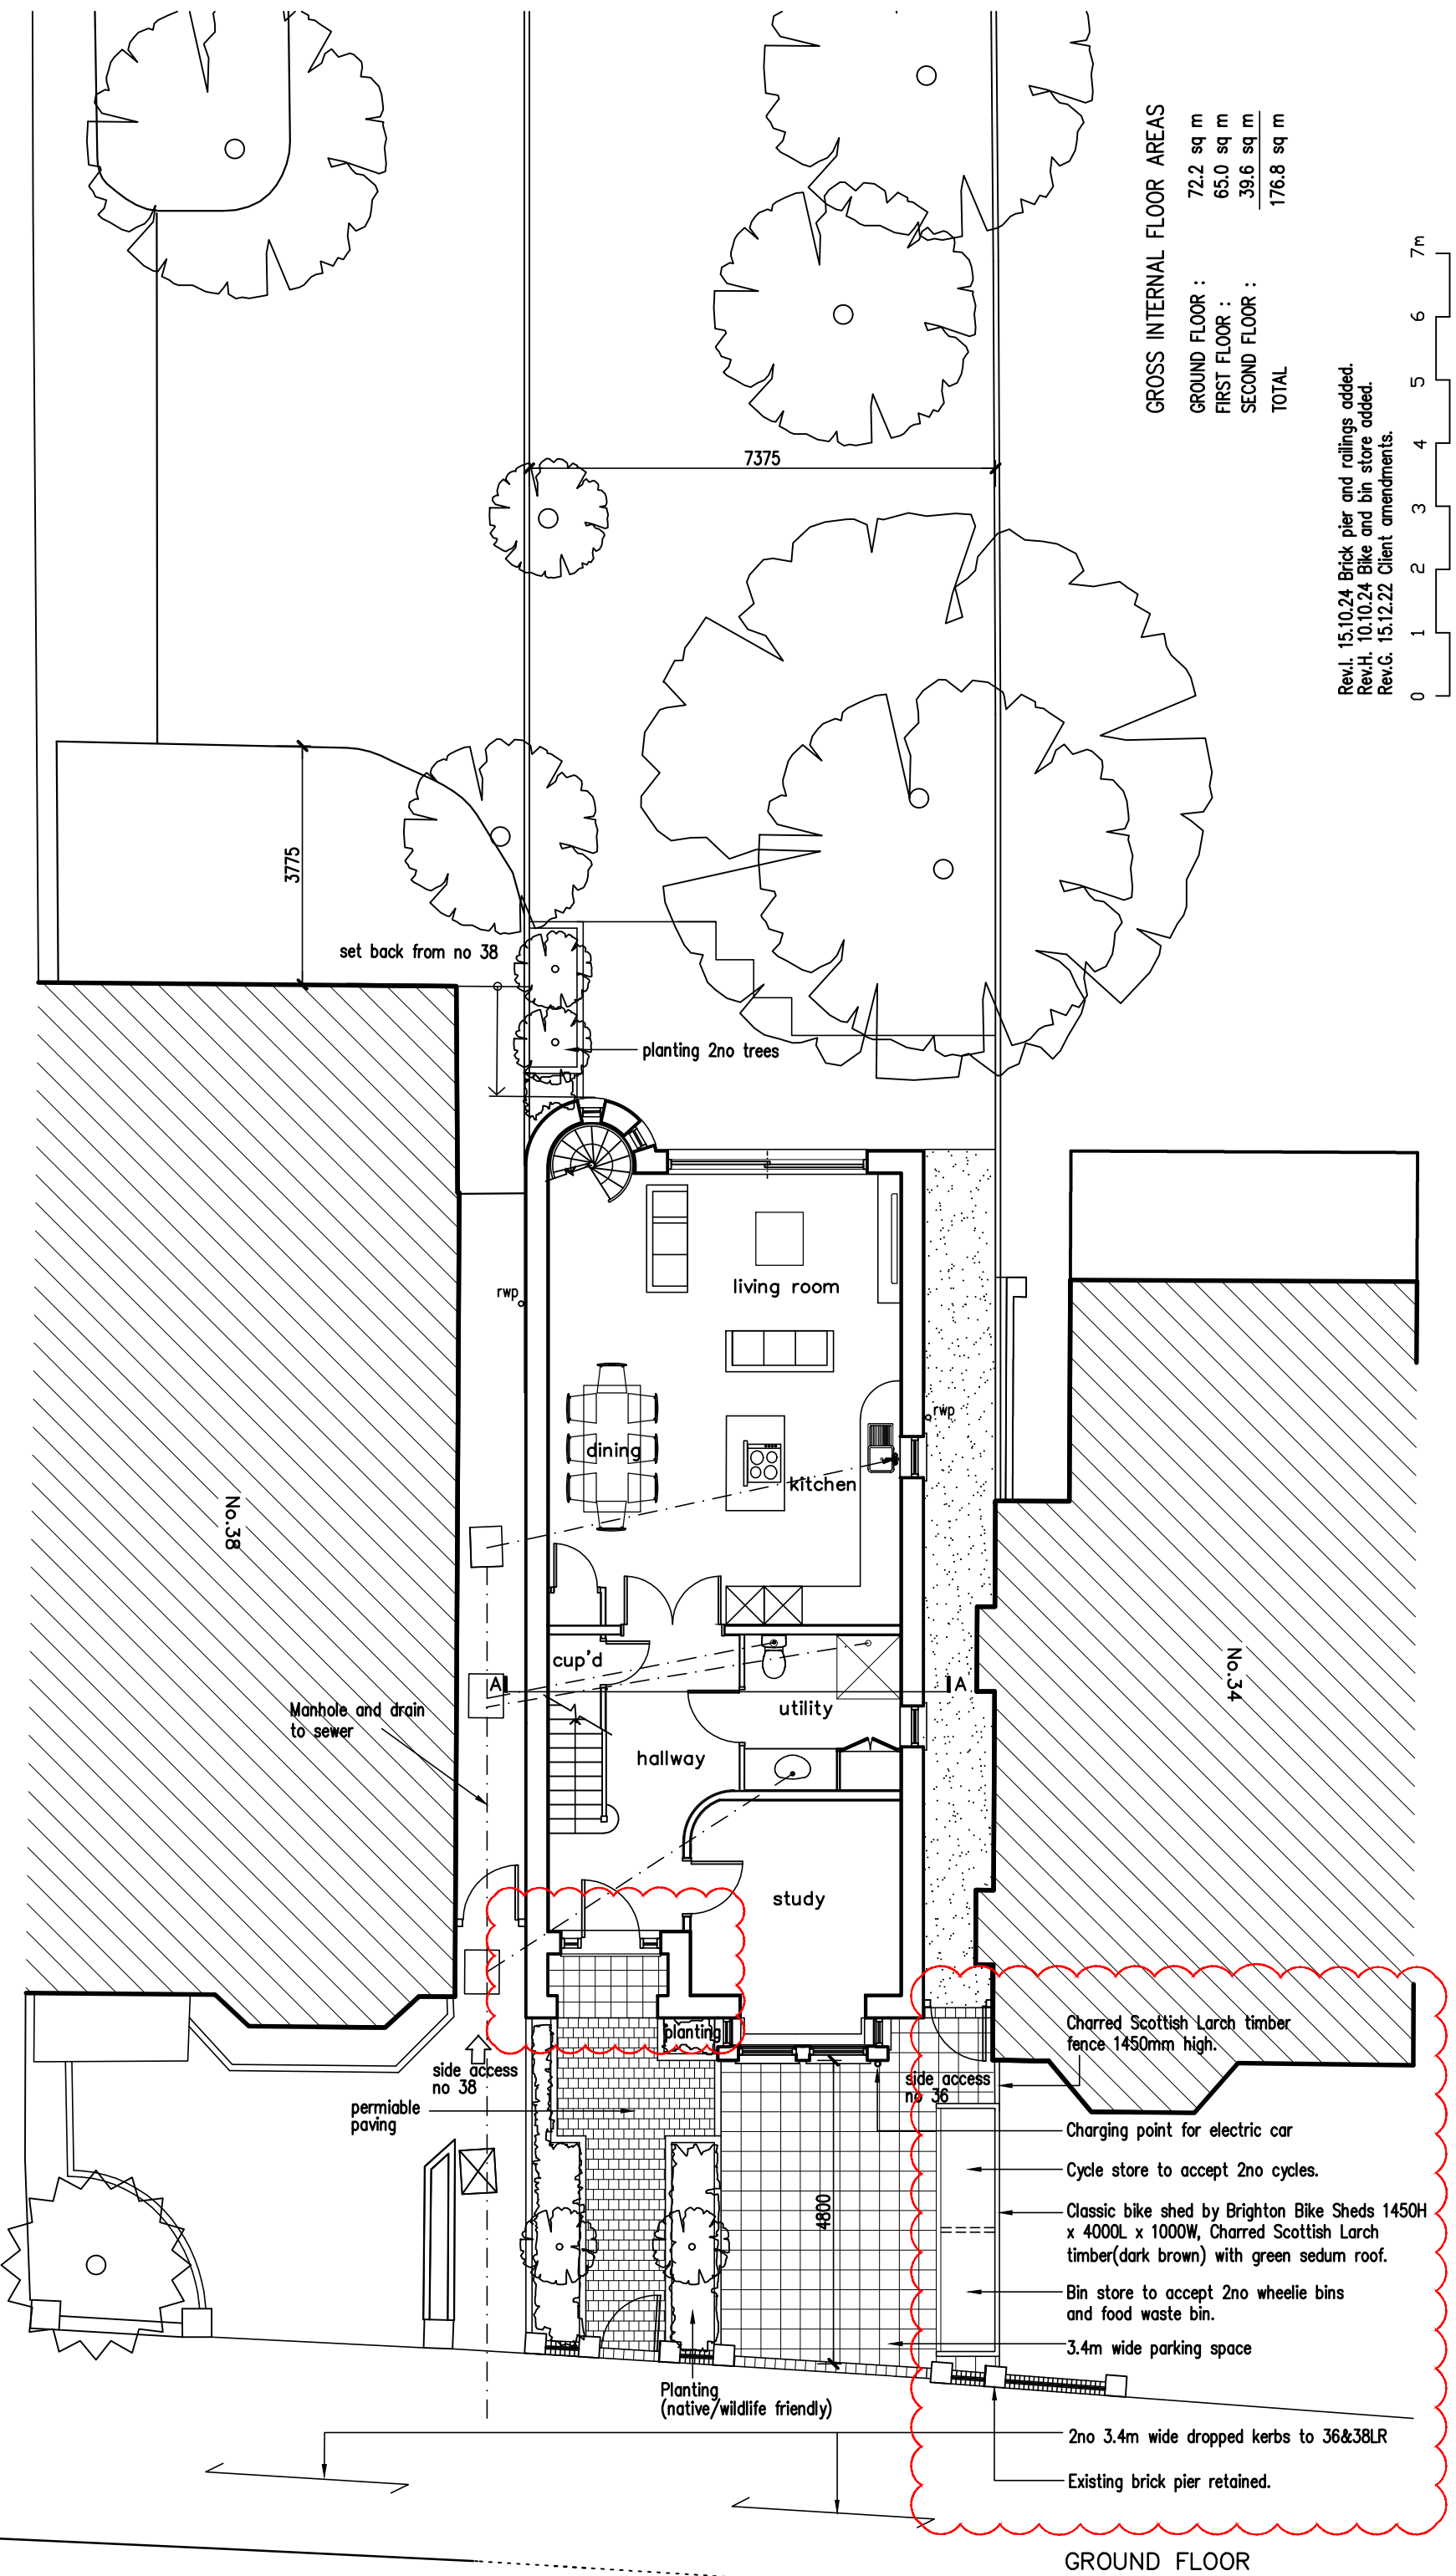


KHA
ARCHITECTS
 KEITH HILEY ASSOCIATES LIMITED
 Navigator House, 60 High Street,
 Hampton Wick, Surrey KT14DB
 tel: 020 8943 4911
 email:kha@kha-architects.com
 Project 36 Langham Road Date: Nov 2018
 Title **Ground floor** Scale: 1:100 @ A3
 Dwg no: 36LR_PLN_P011 Issue: PLANNING

GROSS INTERNAL FLOOR AREAS

GROUND FLOOR :	72.2 sq m
FIRST FLOOR :	65.0 sq m
SECOND FLOOR :	39.6 sq m
TOTAL	176.8 sq m

Rev.I. 15.10.24 Brick pier and railings added.
 Rev.H. 10.10.24 Bike and bin store added.
 Rev.G. 15.12.22 Client amendments.

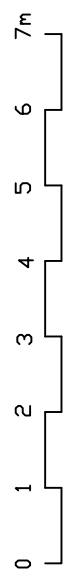

GROUND FLOOR