



©Crown Copyright and database rights 2023 OS Licence no. 100041041

LOCATION PLAN 1:1250

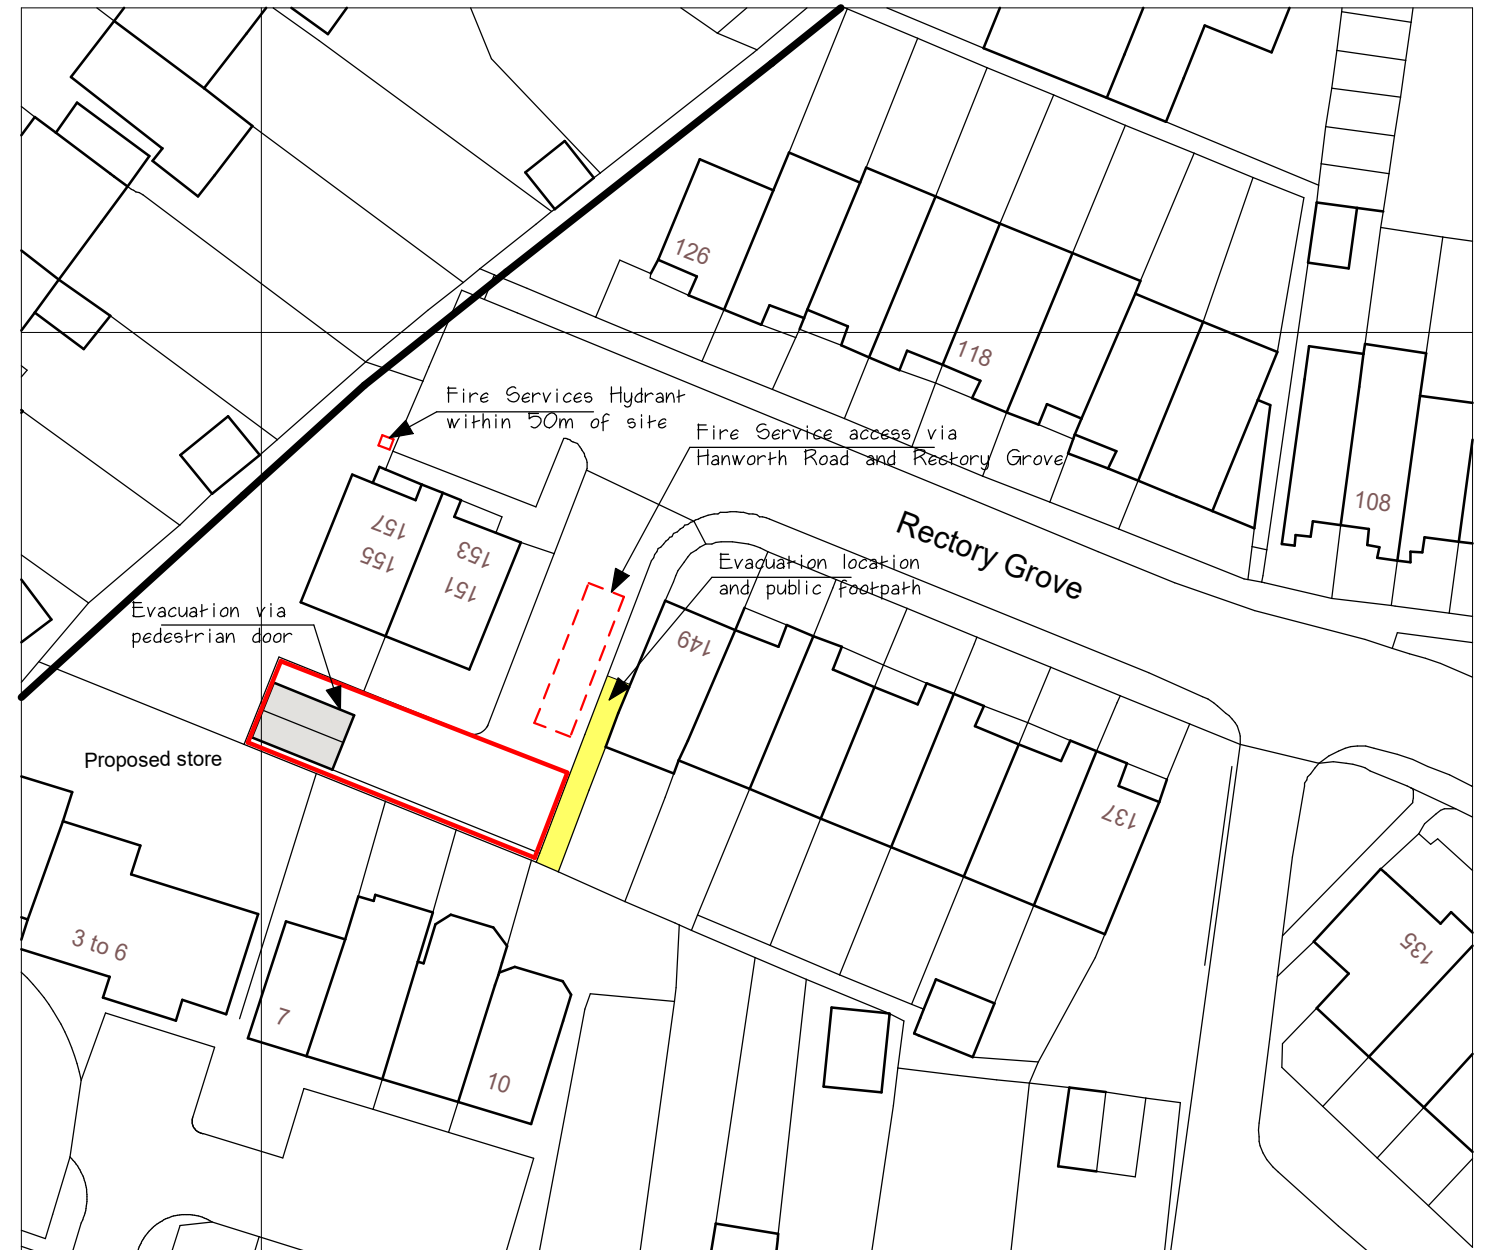

BLOCK PLAN 1:500

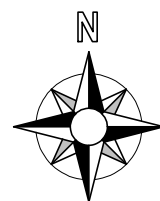

Revision C Garage replaced with store November 2024
 Revision B Fire service details added July 2024

A3 Sheet

Michael Hemmings
 BUILDING DESIGN

© Michael Hemmings Building Design

PO BOX 242
 CRANLEIGH
 SURREY.
 GU6 9EF
 Tel: 01403 752029

Email: mjh@michael-hemmings.co.uk

LAND TO THE REAR OF 151-157 RECTORY GROVE,
 HAMPTON. TW12 1EQ.

LOCATION, BLOCK PLAN & FIRE SAFETY STRATEGY PLAN

DRAWING NUMBER
 2251/01C

DATE
 MARCH 2024