

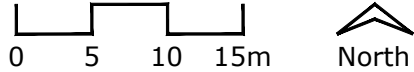
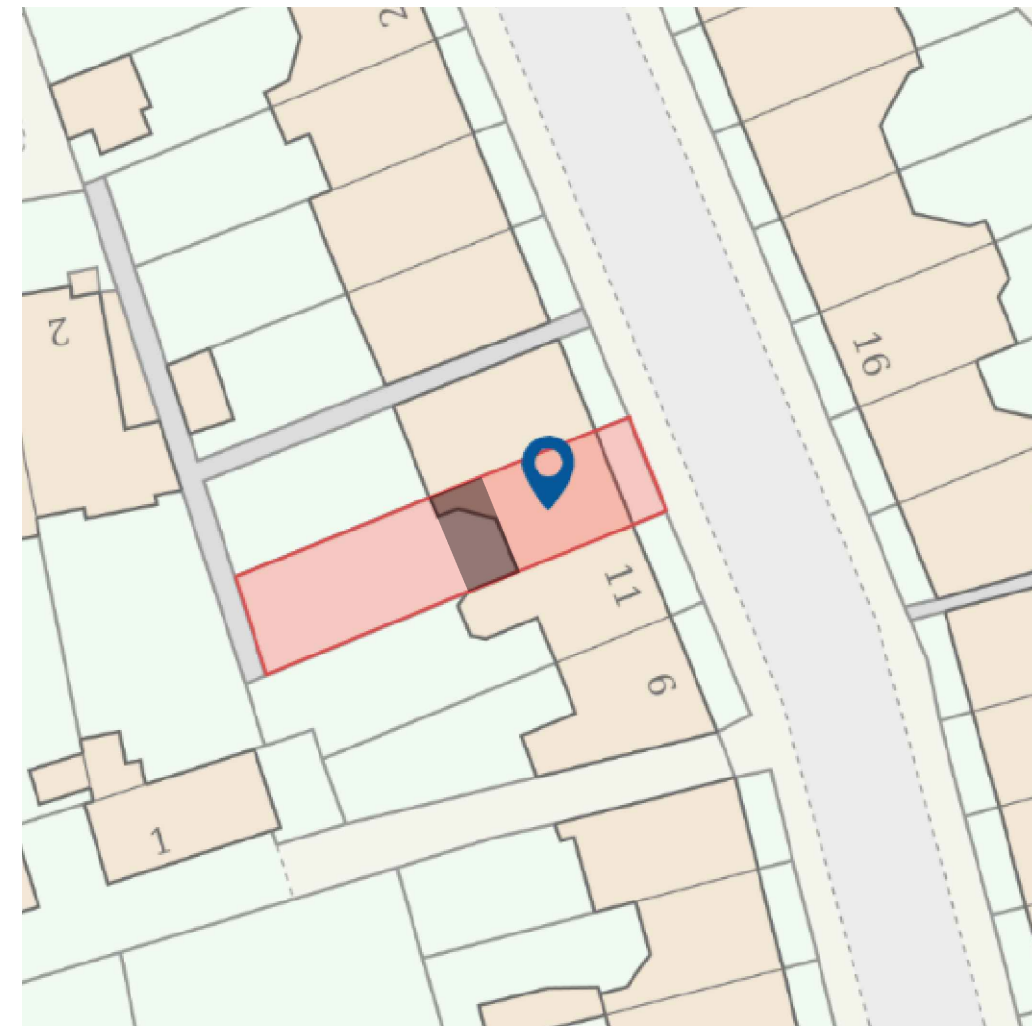


Drawing title: Block plans	Revision: ----	Scale as shown	Drawn by: NP
Drawing No: ----	Date: 09/12/2024		Phase: App/PW/TW

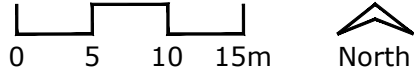
Job No: EW202400138	Job address: 13 Byfeld Gardens SW13 9HP	Client: Barber
Council: Richmond	Job type: #####	Consultant: Andy Vernon



Existing block plan
1:500

Proposed block plan
1:500



Proposed works 