
	Drawing title: Proposed Ground Fl	Revision:	Scale 1:50 @ A3	Drawn by: NP	Job No: EW202400138	Job address: 13 Byfeld Gard
SPACE	Drawing No: 03	Date: 09/12/2024	0 0.5 1 1.5m	Phase: App/PW/TW	Council: Richmond	Job type: Ground extensi
London's Leading Home Extension Company						

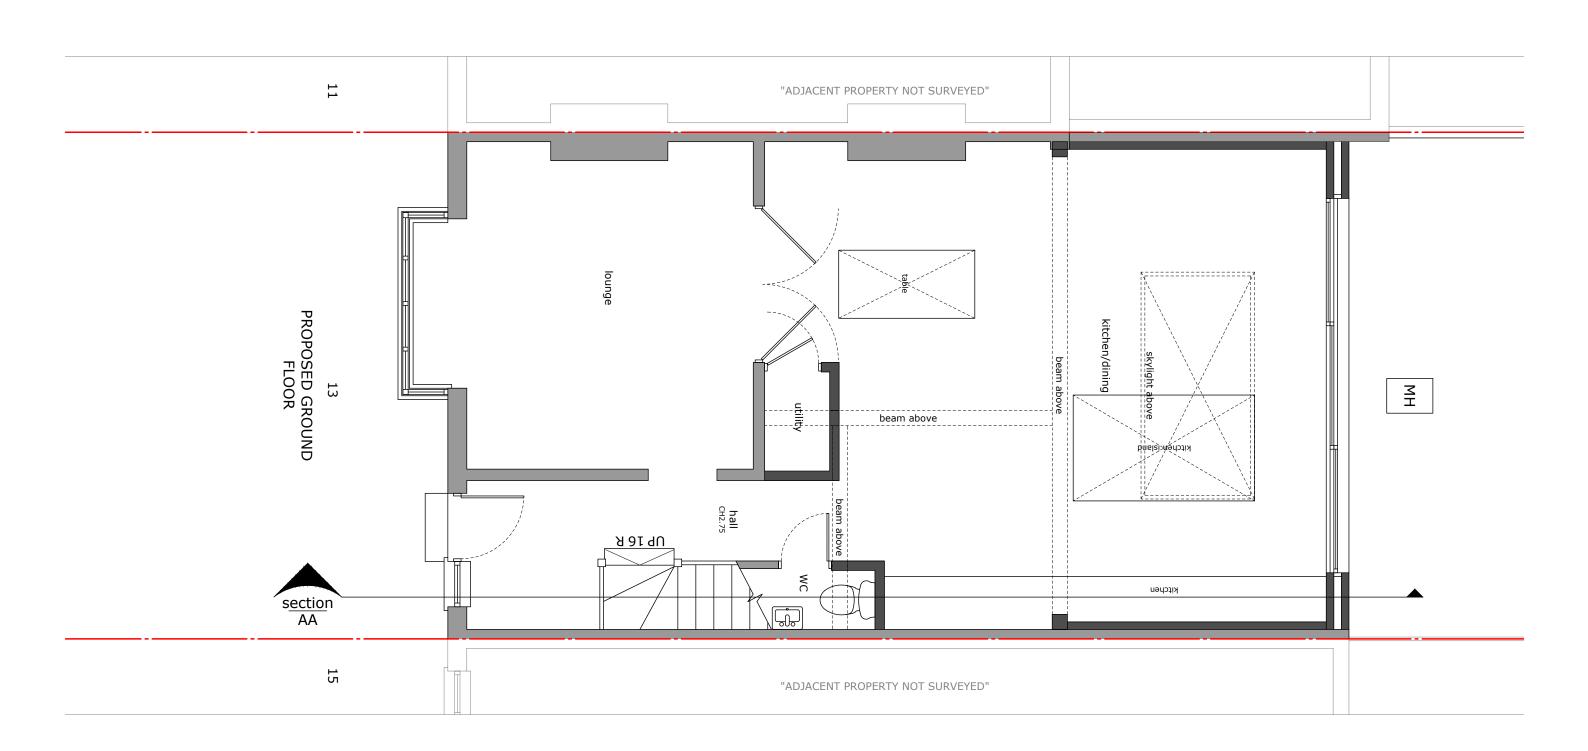

All works to be carried out in accordance with current building regulations and as per signed contract. All dimensions / levels to be checked and verified on site before commencing any work and any discrepancies to be reported to the office immediately. This drawing to be read in conjunction with contract documents, project working drawings, specification, all consultants / specialist drawings, details and specification. All materials to be used in the construction of the external surfaces of the new works shall match those in the existing building. The material produced by MoreSpace TM and those of which are explicitly authorised; in no case can this material be used by any other party, without prior written consent. All rights reserved.

rdens SW13 9HP

nsion