





Drawing title: Side Elevations	Revision: ----	Scale 1:100 @ A3	Drawn by: NP
Drawing No: 05	Date: 09/12/2024		Phase: App/PW/TW

Job No: EW202400138	Job address: 13 Byfeld Gardens SW13 9HP	Client: Barber
Council: Richmond	Job type: Ground extension	Consultant: Andy Vernon

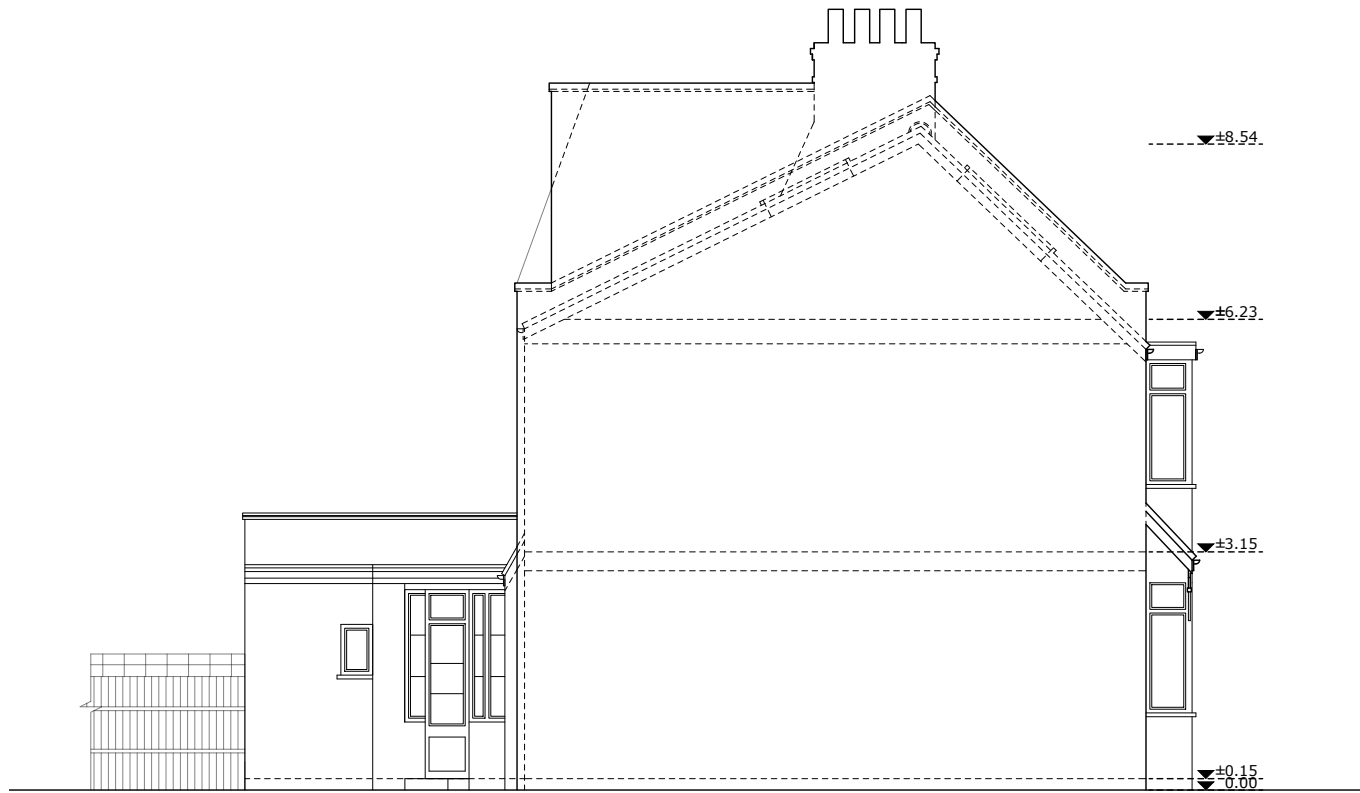

EXISTING
SIDE ELEVATION

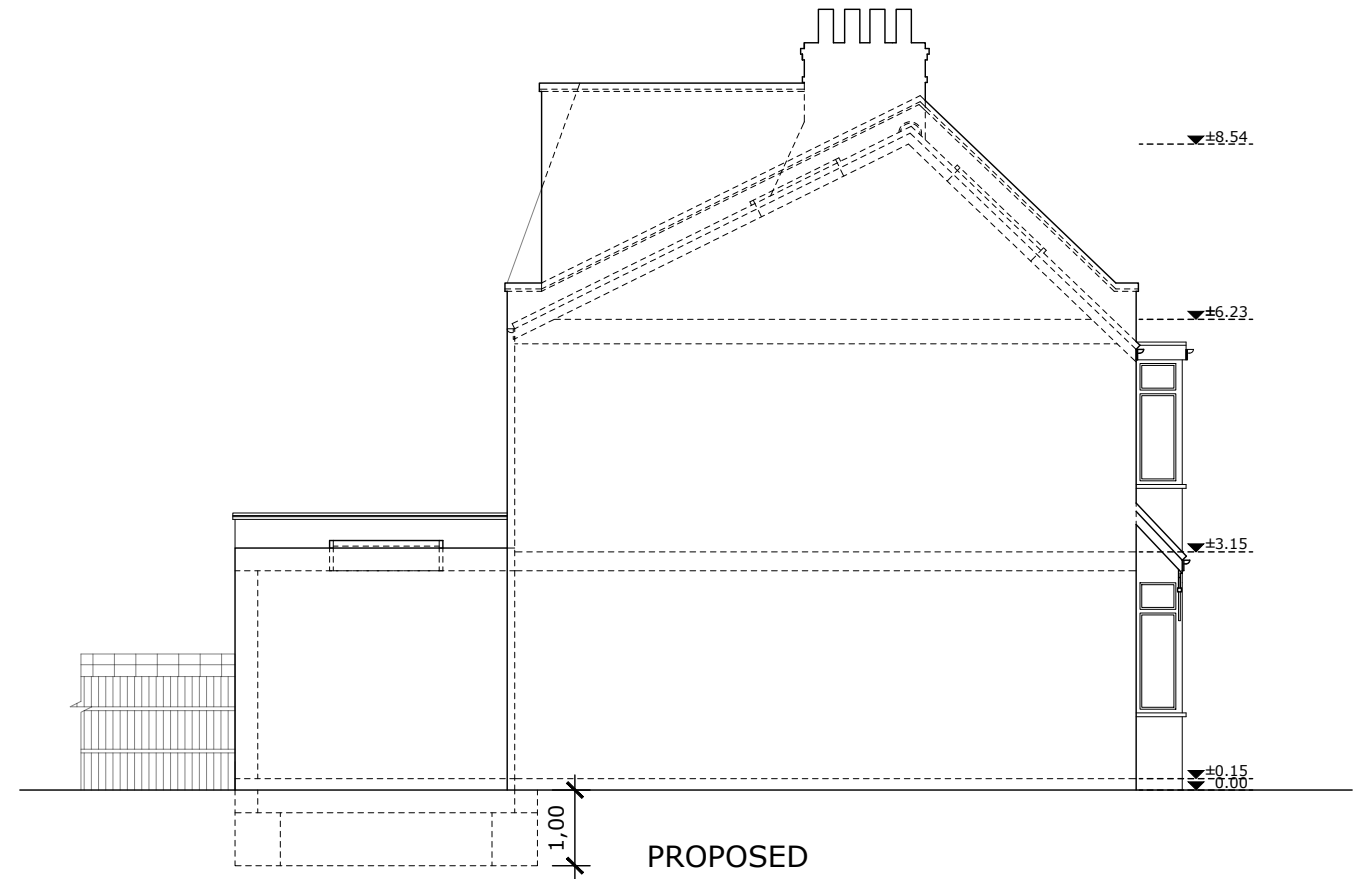

PROPOSED
SIDE ELEVATION