




Drawing title:
Sections
Drawing No:
06

Revision:

Date:
09/12/2024

Scale 1:100 @ A3


Drawn by:
NP
Phase:
App/PW/TW


Job No:
EW202400138
Council:
Richmond

Job address:
13 Byfeld Gardens SW13 9HP
Job type:
Ground extension

Client:
Barber
Consultant:
Andy Vernon



EXISTING
SECTION A-A

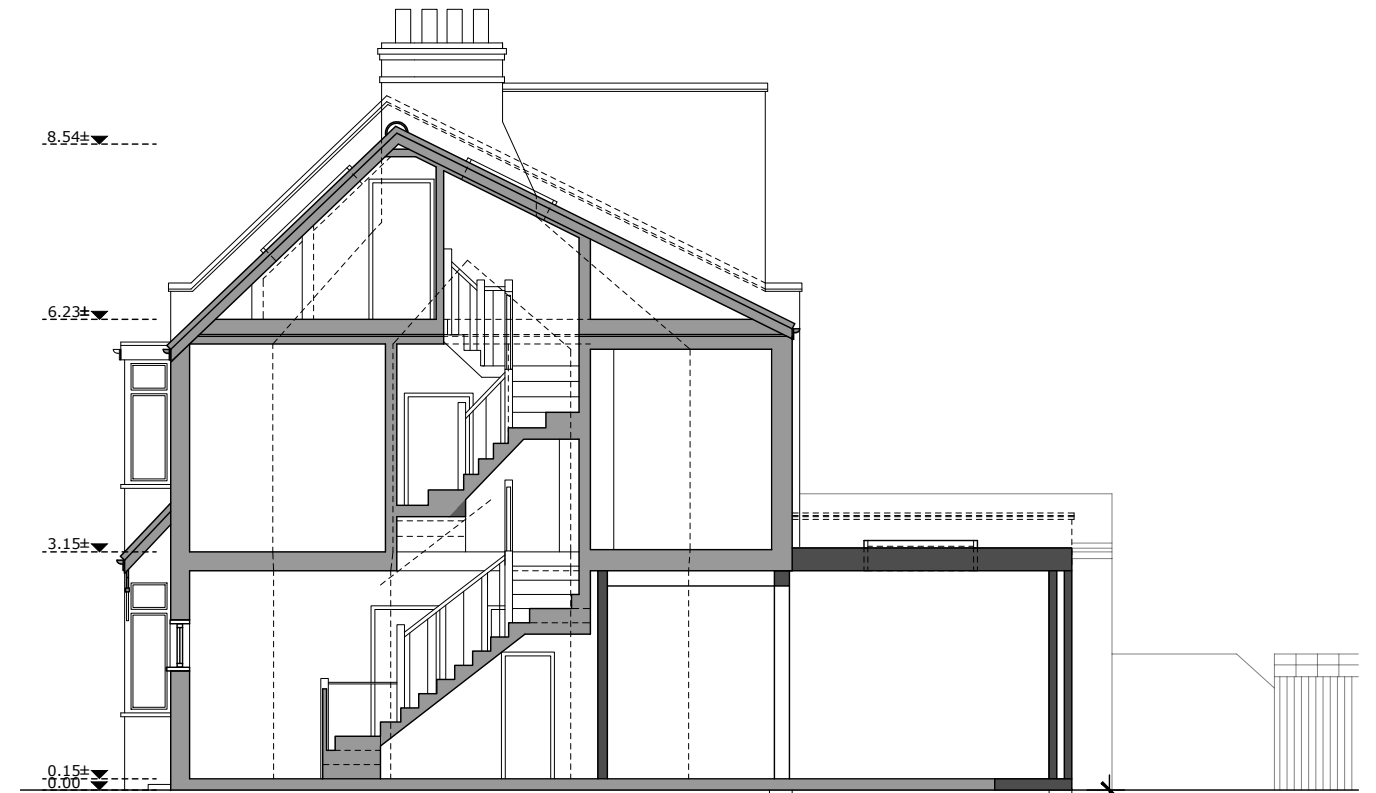

PROPOSED
SECTION A-A