

Drawing Details


Site Address: 17 St Margarets Drive

Proposal: Replace & relocate gates

Drawing: Existing elevation

Date: 17 December 2024

Ref: PP-13625945

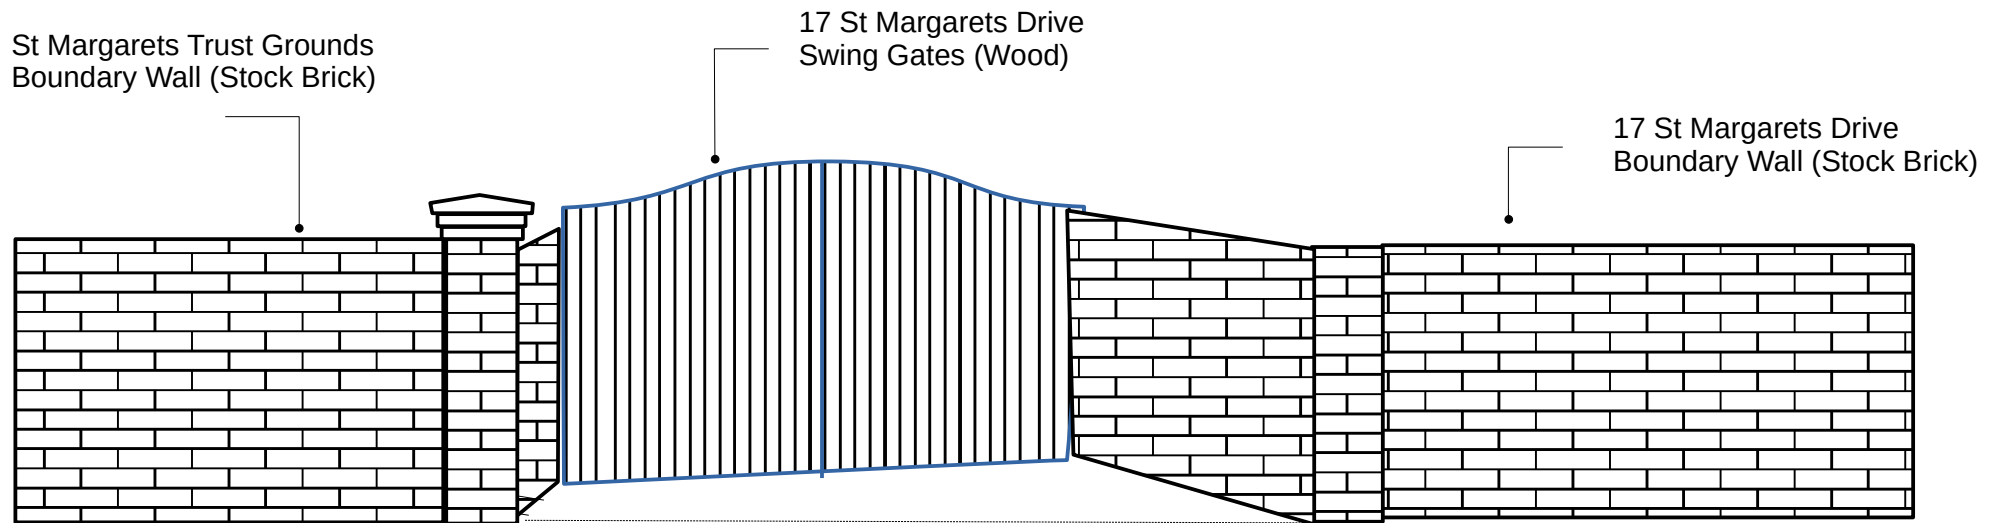

Scale Bar (metres) 1:50 @ A4

