


Drawing Details

Site Address: 17 St Margarets Drive
Proposal: Replace & relocate vehicle gates
Drawing: Proposed elevation
Date: 9 December 2024
Ref: PP-13625945

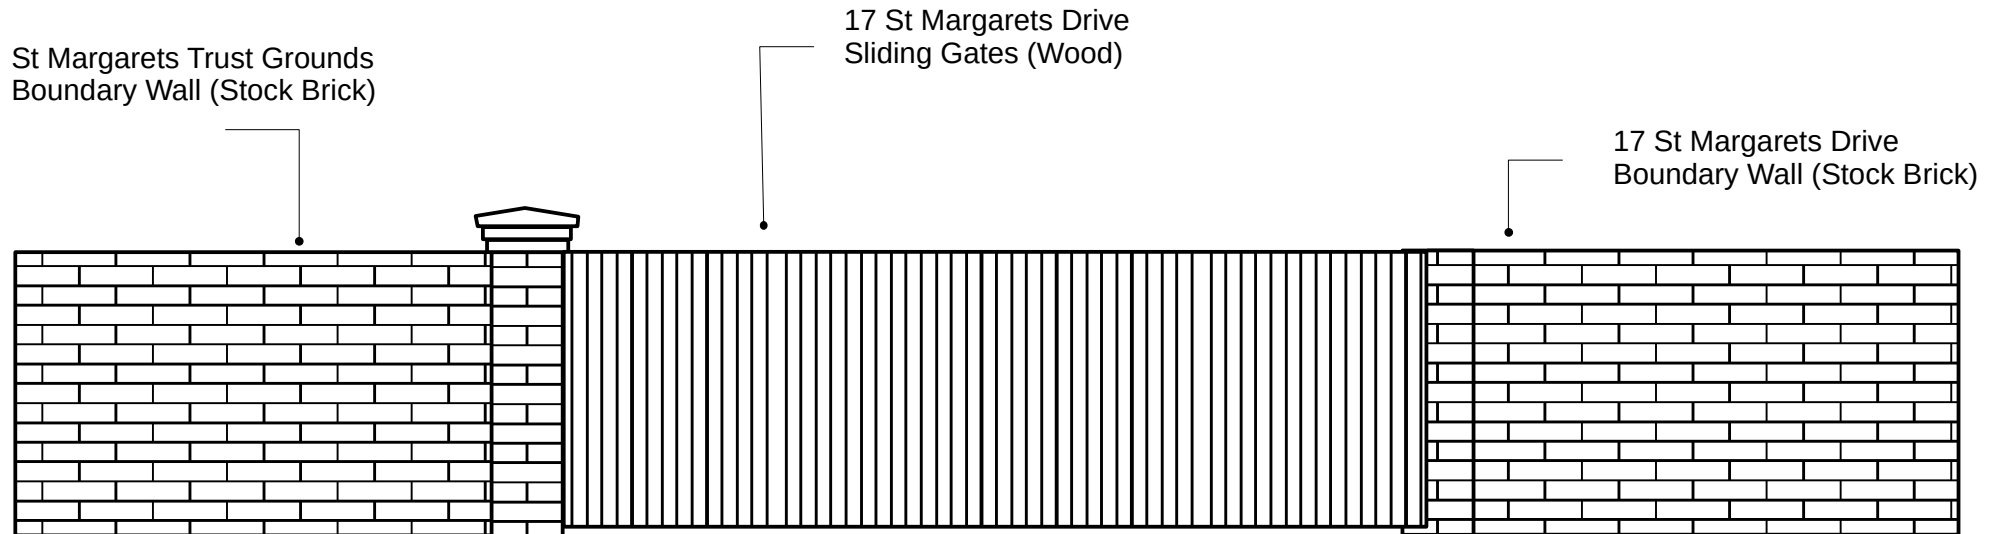

Scale Bar (metres) 1:50 @ A4

