




1 3D Existing

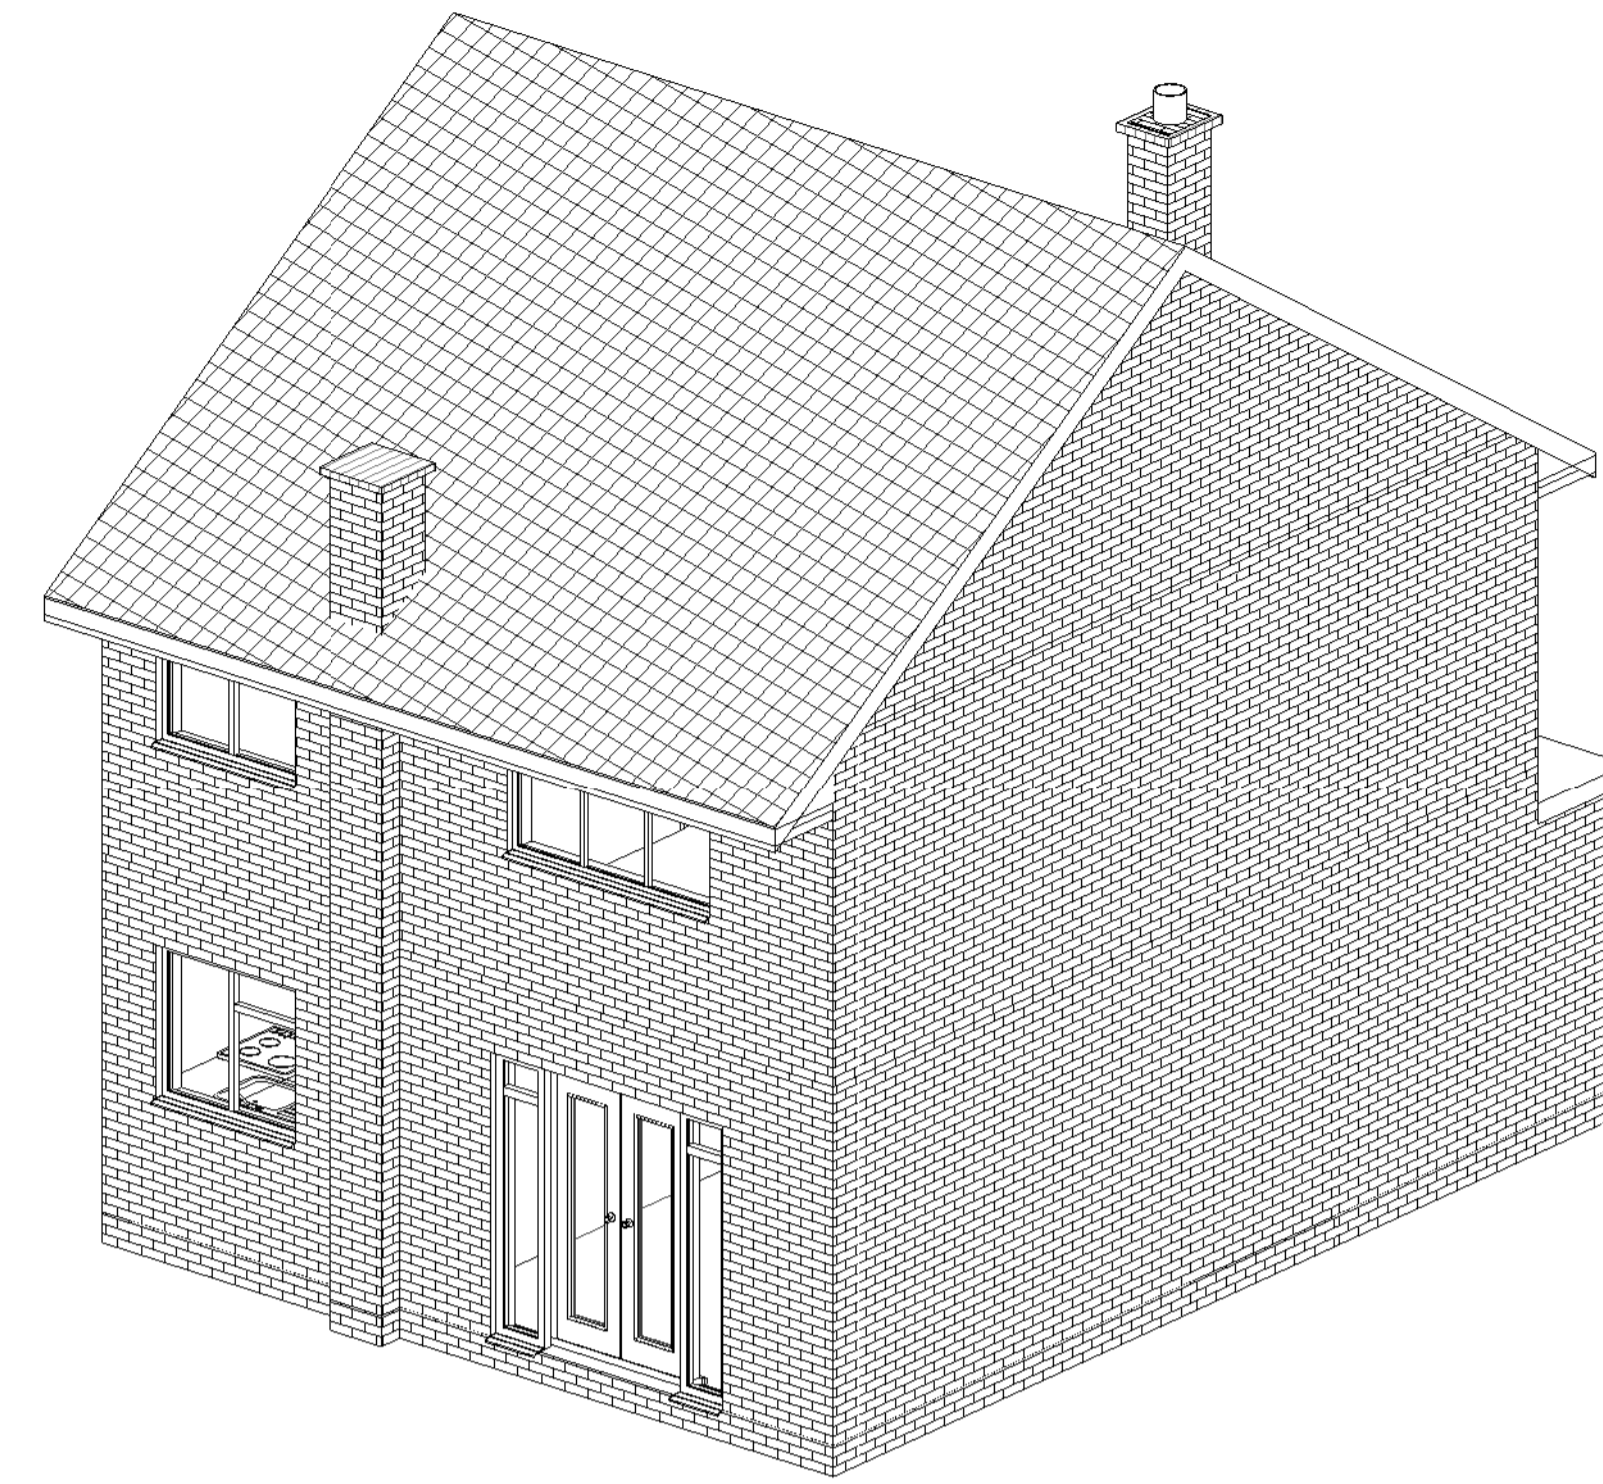

3 3D Existing

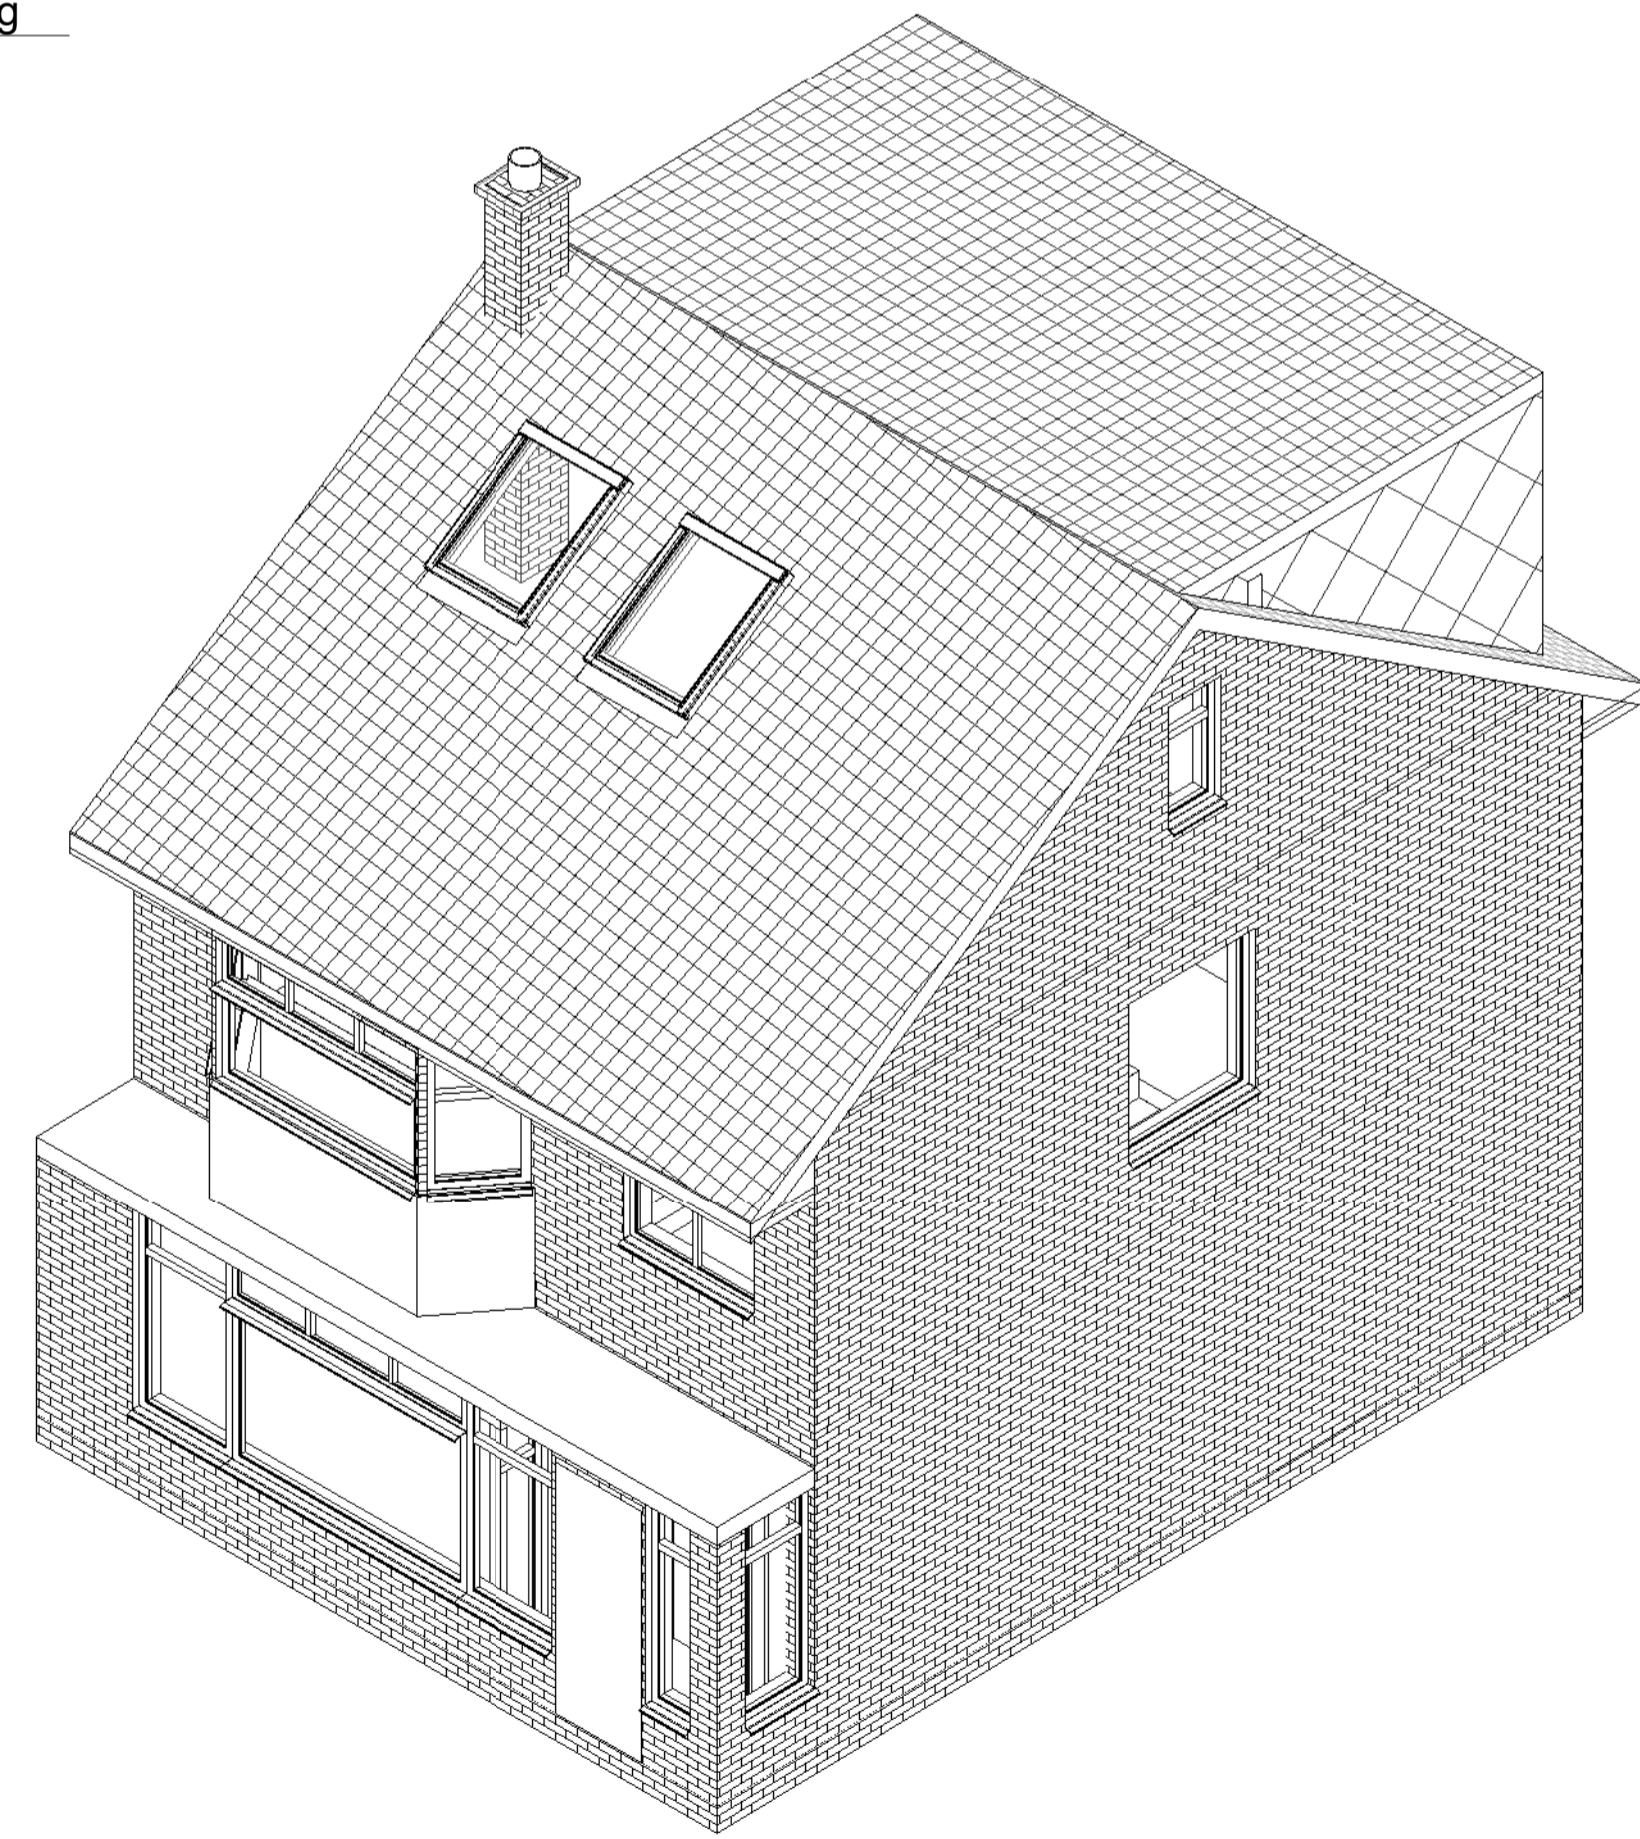

2 3D Proposed

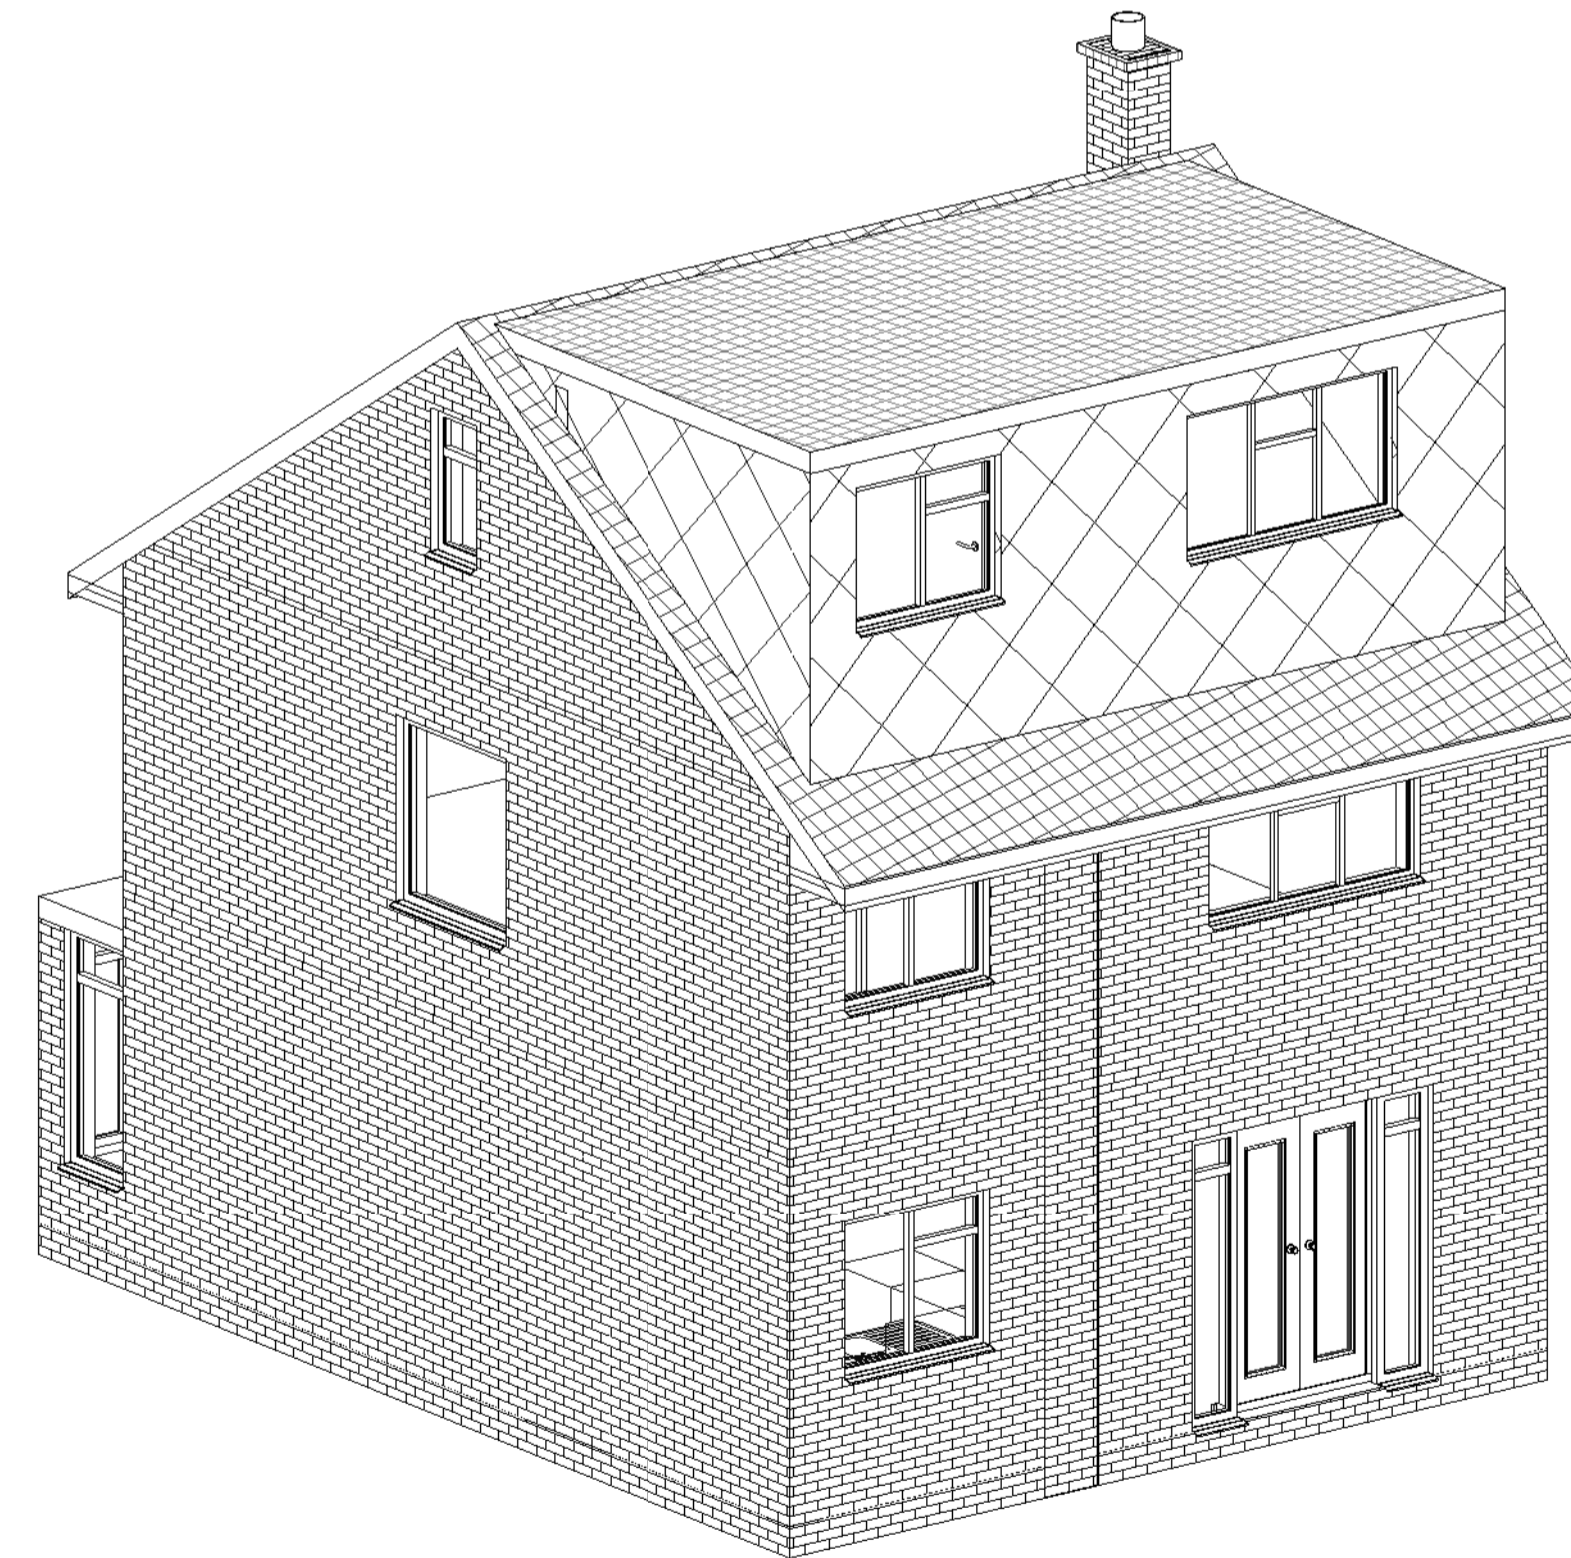

4 3D Proposed

Rev.	Date	Seq	BY	Description
01	08.12.2024	1	MK	Issue for Planning



22 Micklefield Way, Borehamwood, WD6 4LG
office@mkcreative.me.uk

Client:
Krzysztof Krzyzaniak

Project:
178 Buckingham Road, Hampton,
TW12 3JX

Drawing area:

Drawing Title:
3D VIEW

Approved By: KK	Date: 08.12.2024
Checked By: KK	Scale:

Drawn By: MZ Size: A1

Status:
FOR PLANNING

Drawing No. 178 Buckingham - 007	Rev. 01
-------------------------------------	------------