


# Location Plan

Site Address: 21, Ormond Drive, Hampton, TW12 2TP

Date Produced: 09-Dec-2024

Scale: 1:1250 @A4

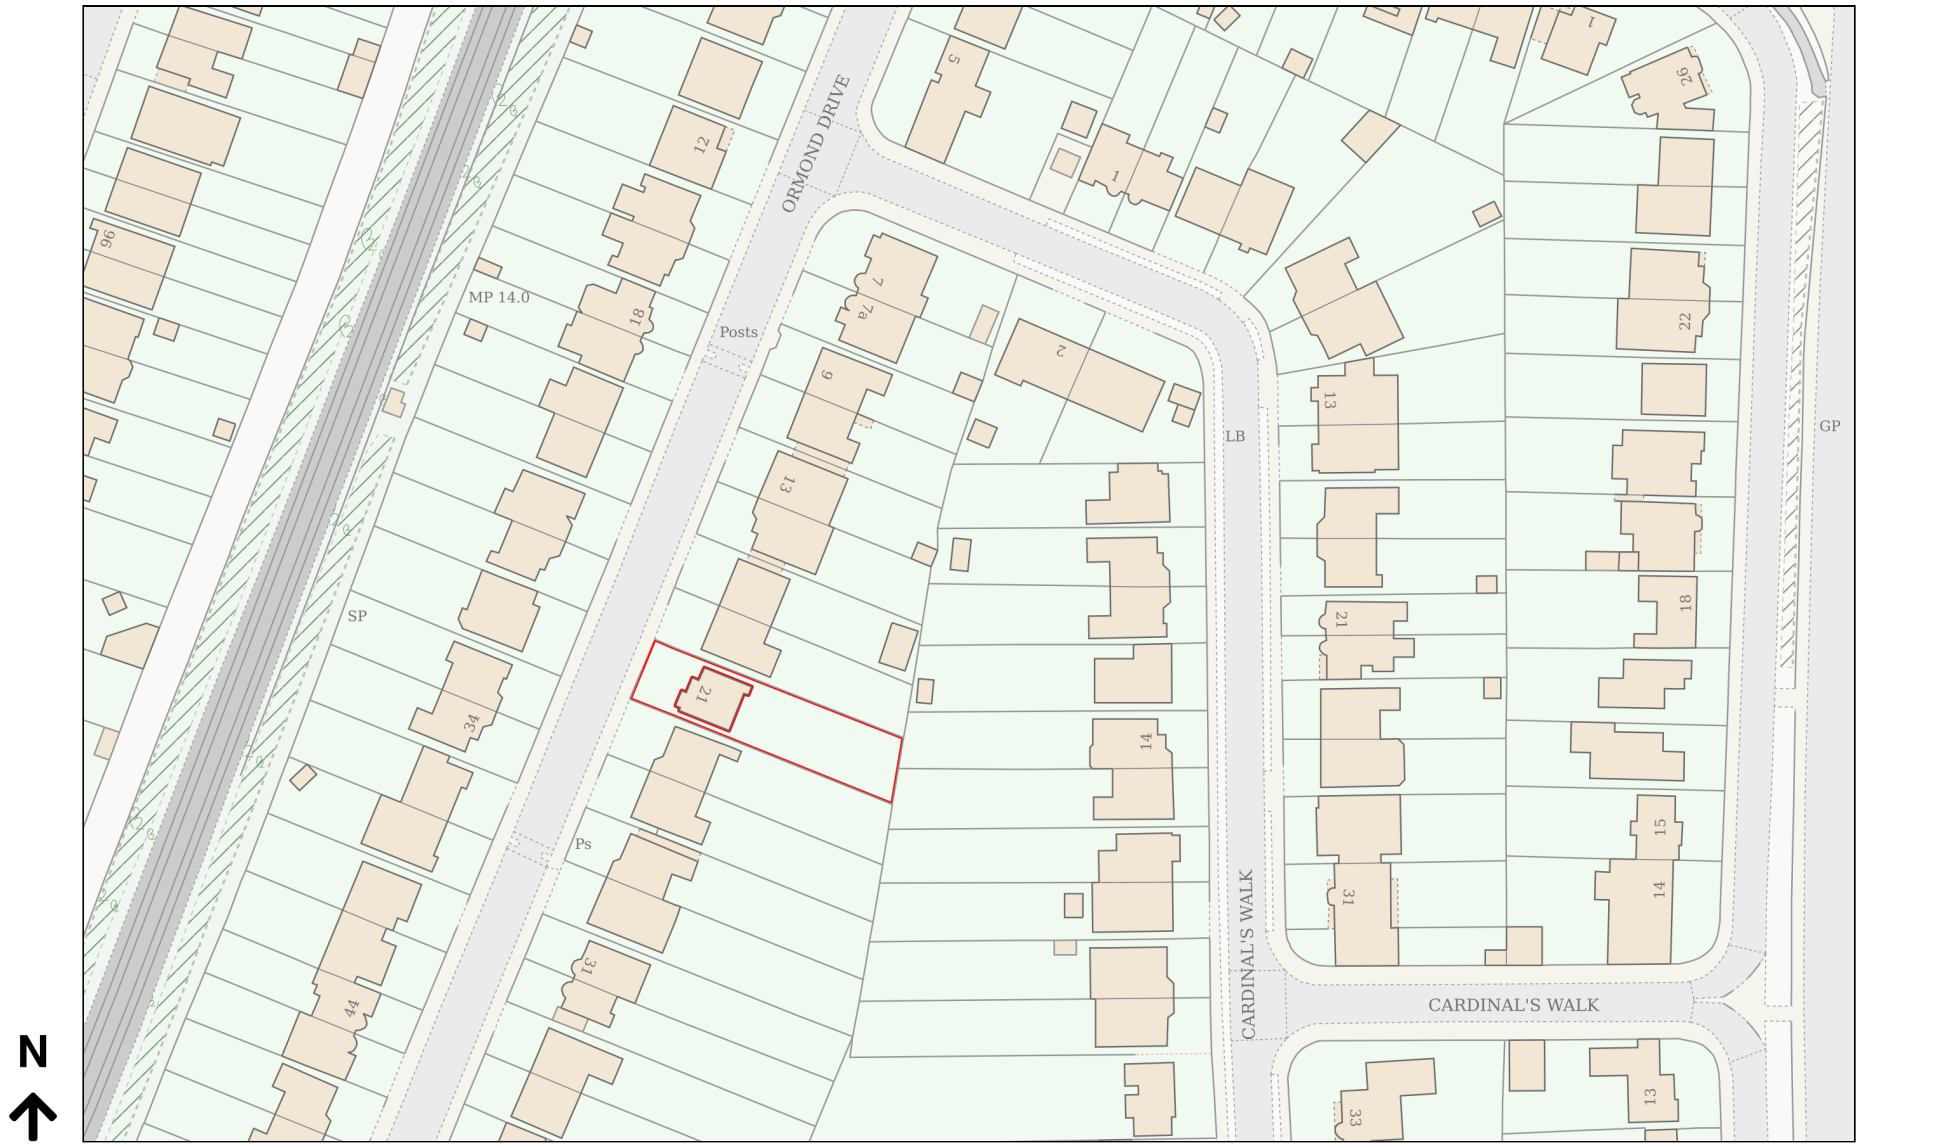

Planning Portal Reference: PP-13614927v1

