


SITE PLAN SHOWING COMMUNAL TREES AT ST MARY'S GROVE, BARNES, SW13 0JA

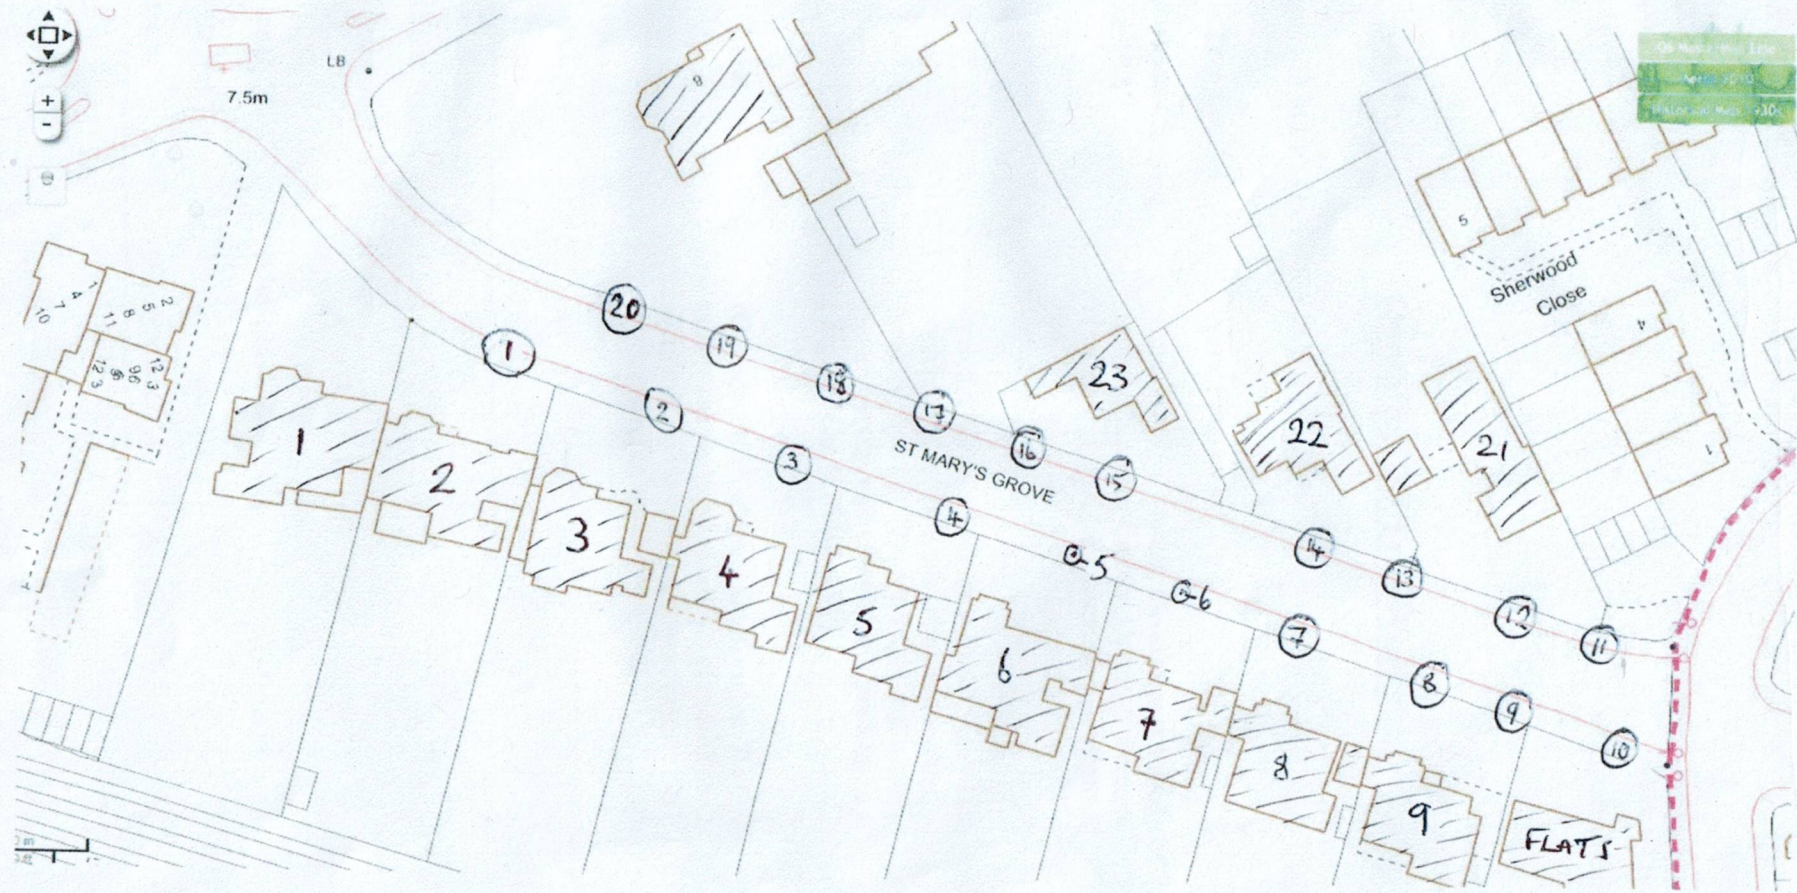

PREPARED BY EDWARD PAYNE OF EDWARD PAYNE & CO LTD (TREE SPECIALISTS) 2<sup>ND</sup> FEB 2017