


TYPICAL SASH WINDOW TYPE

Scale :- 1-10

PLAN NO :- TV/8
DRAWN :- DEC 24

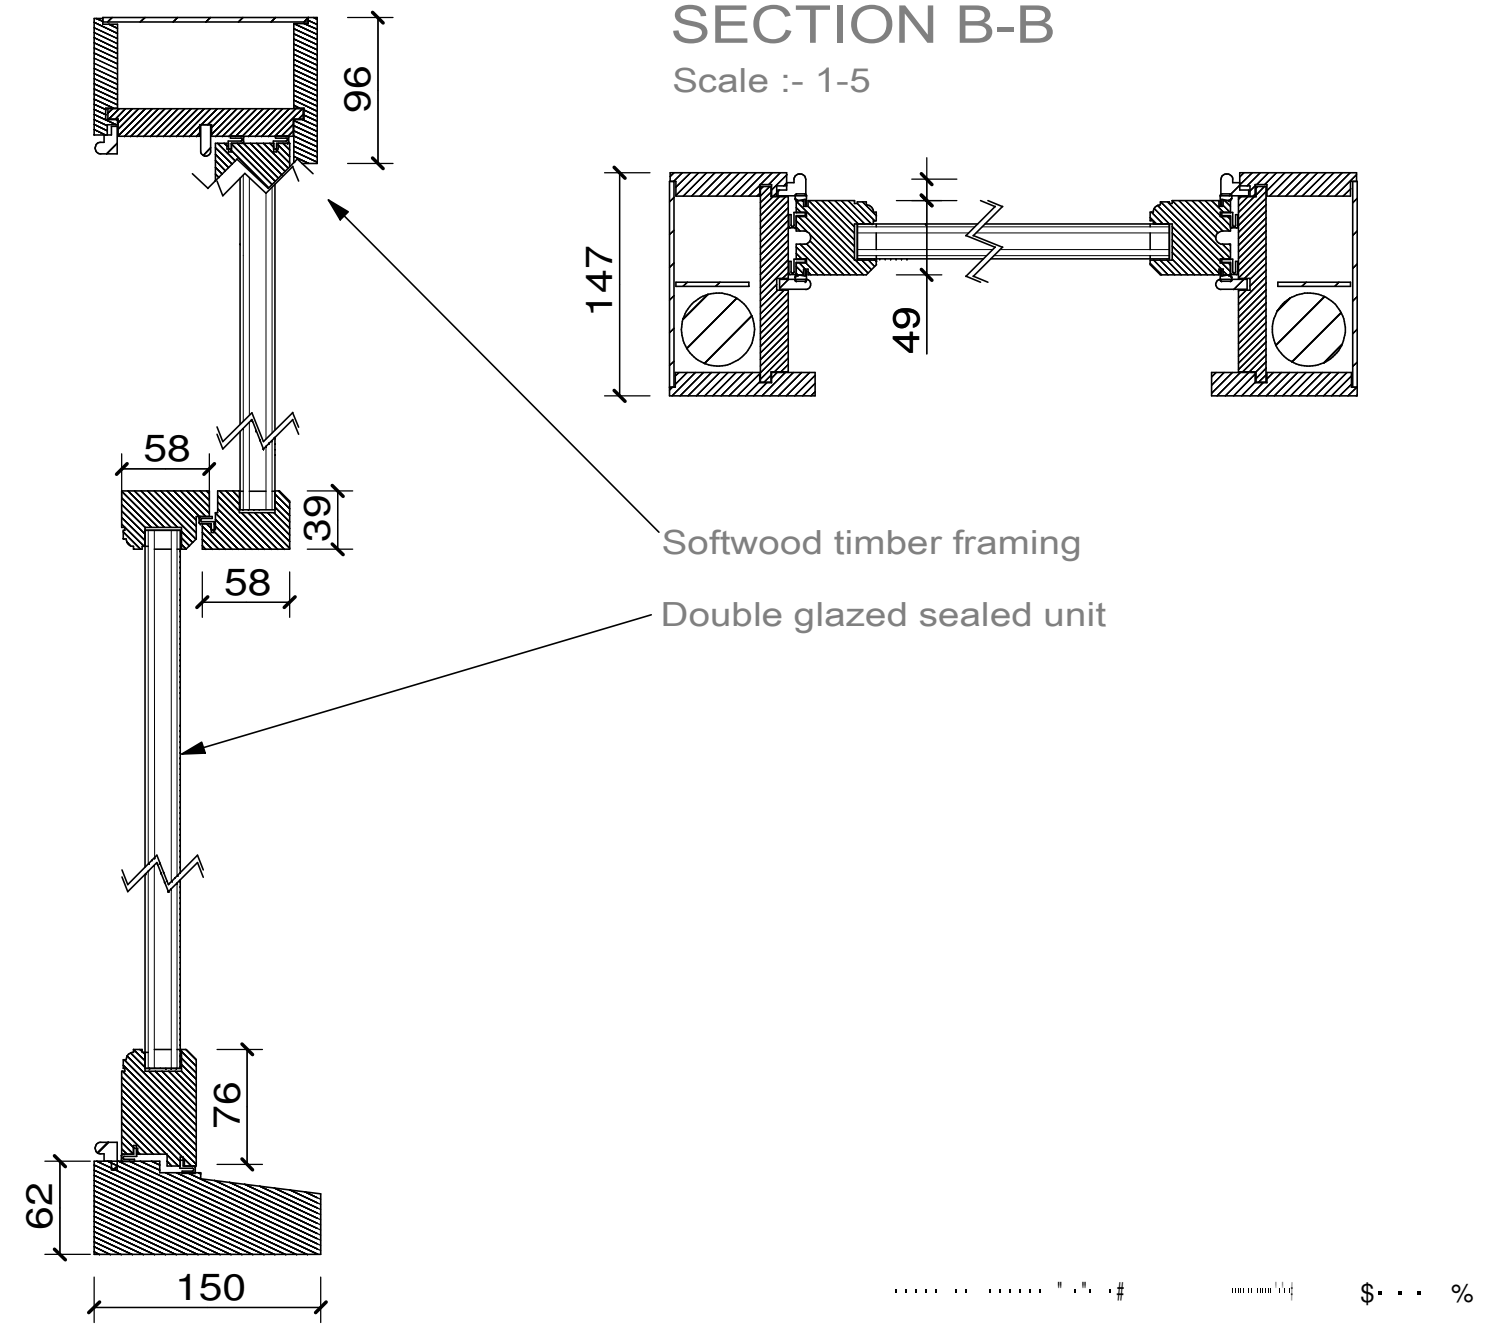

SECTION A-A

Scale :- 1-5

DOUBLE GLAZED SLIDING SASH
WINDOW DETAILS
89 THE VINEYARD,
RICHMOND, TW9 4DR.