





Existing Outbuilding Plan

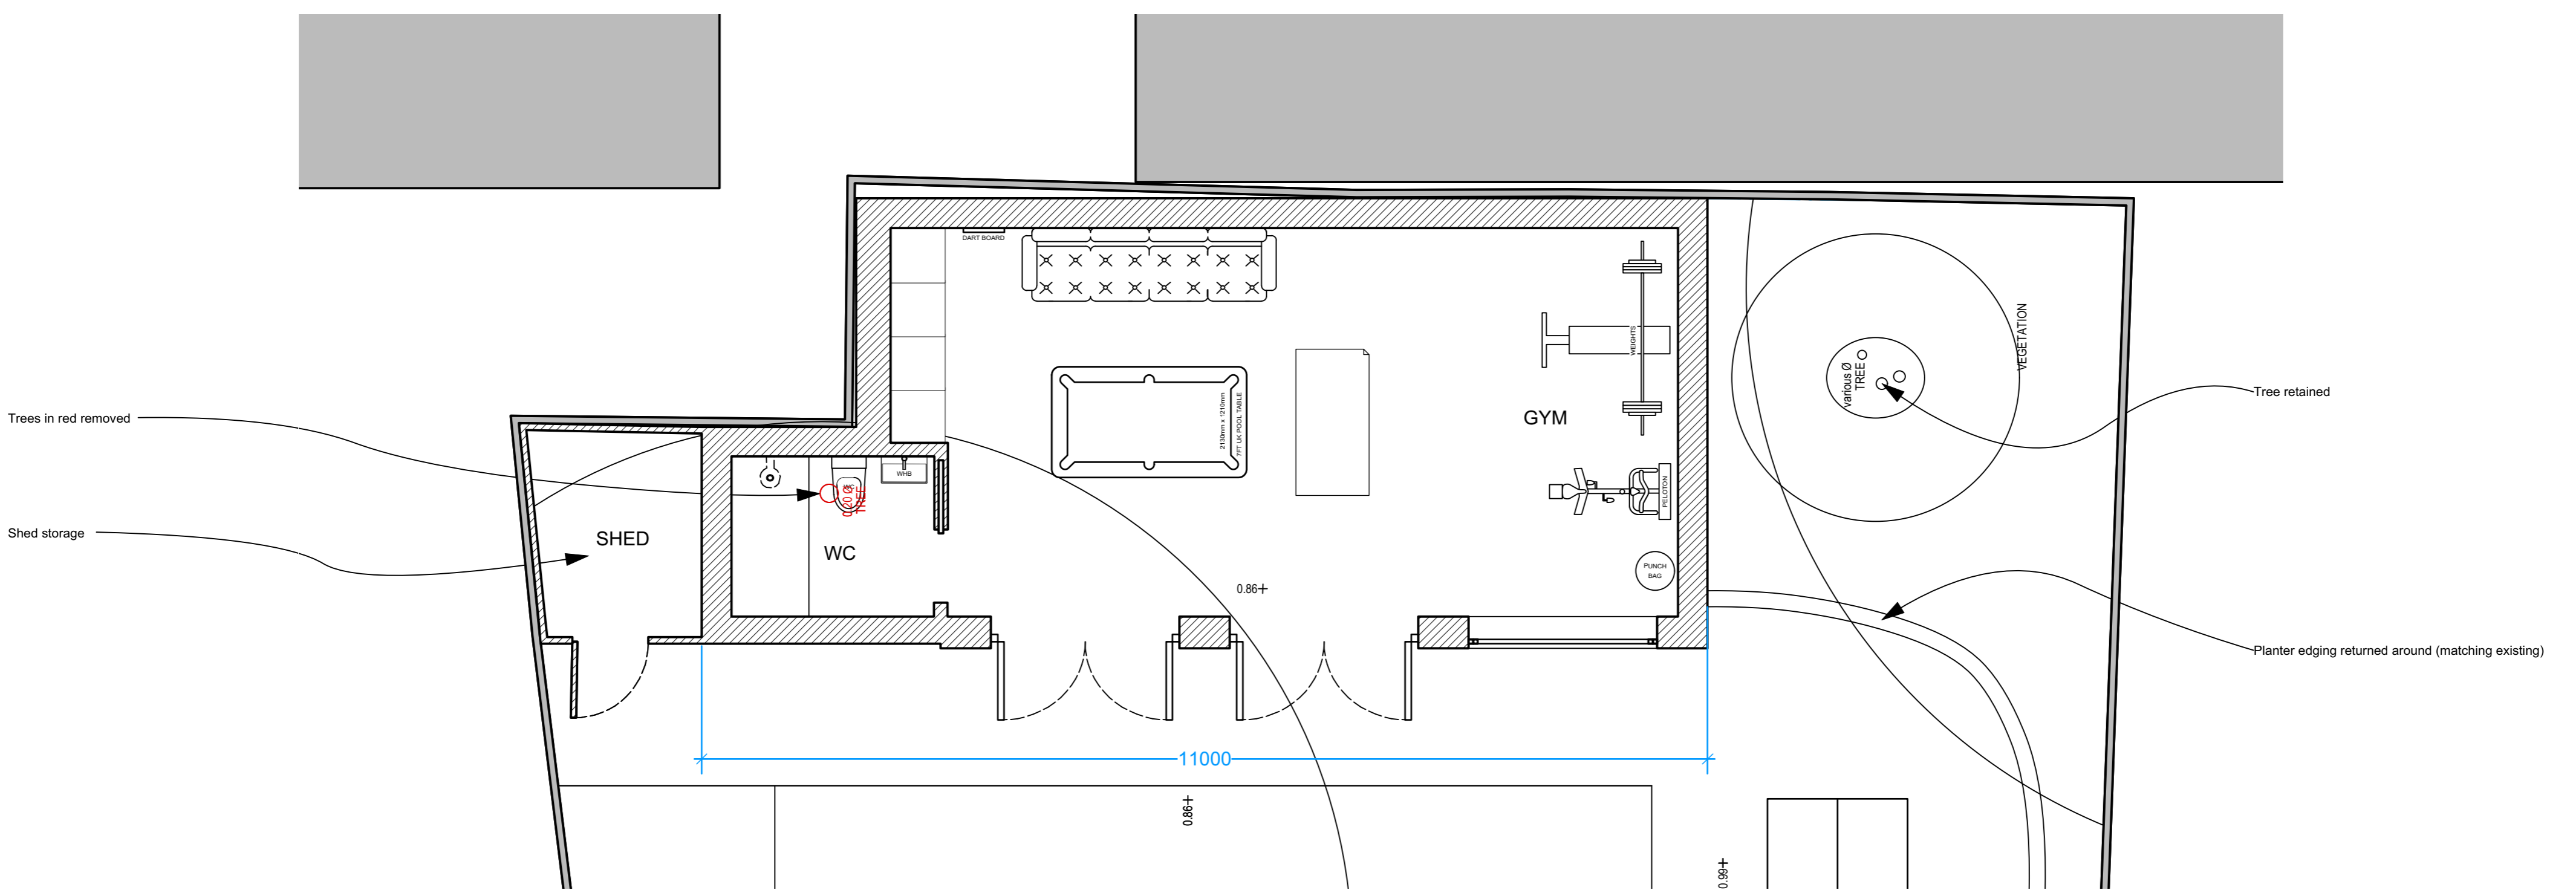


Proposed Outbuilding Plan

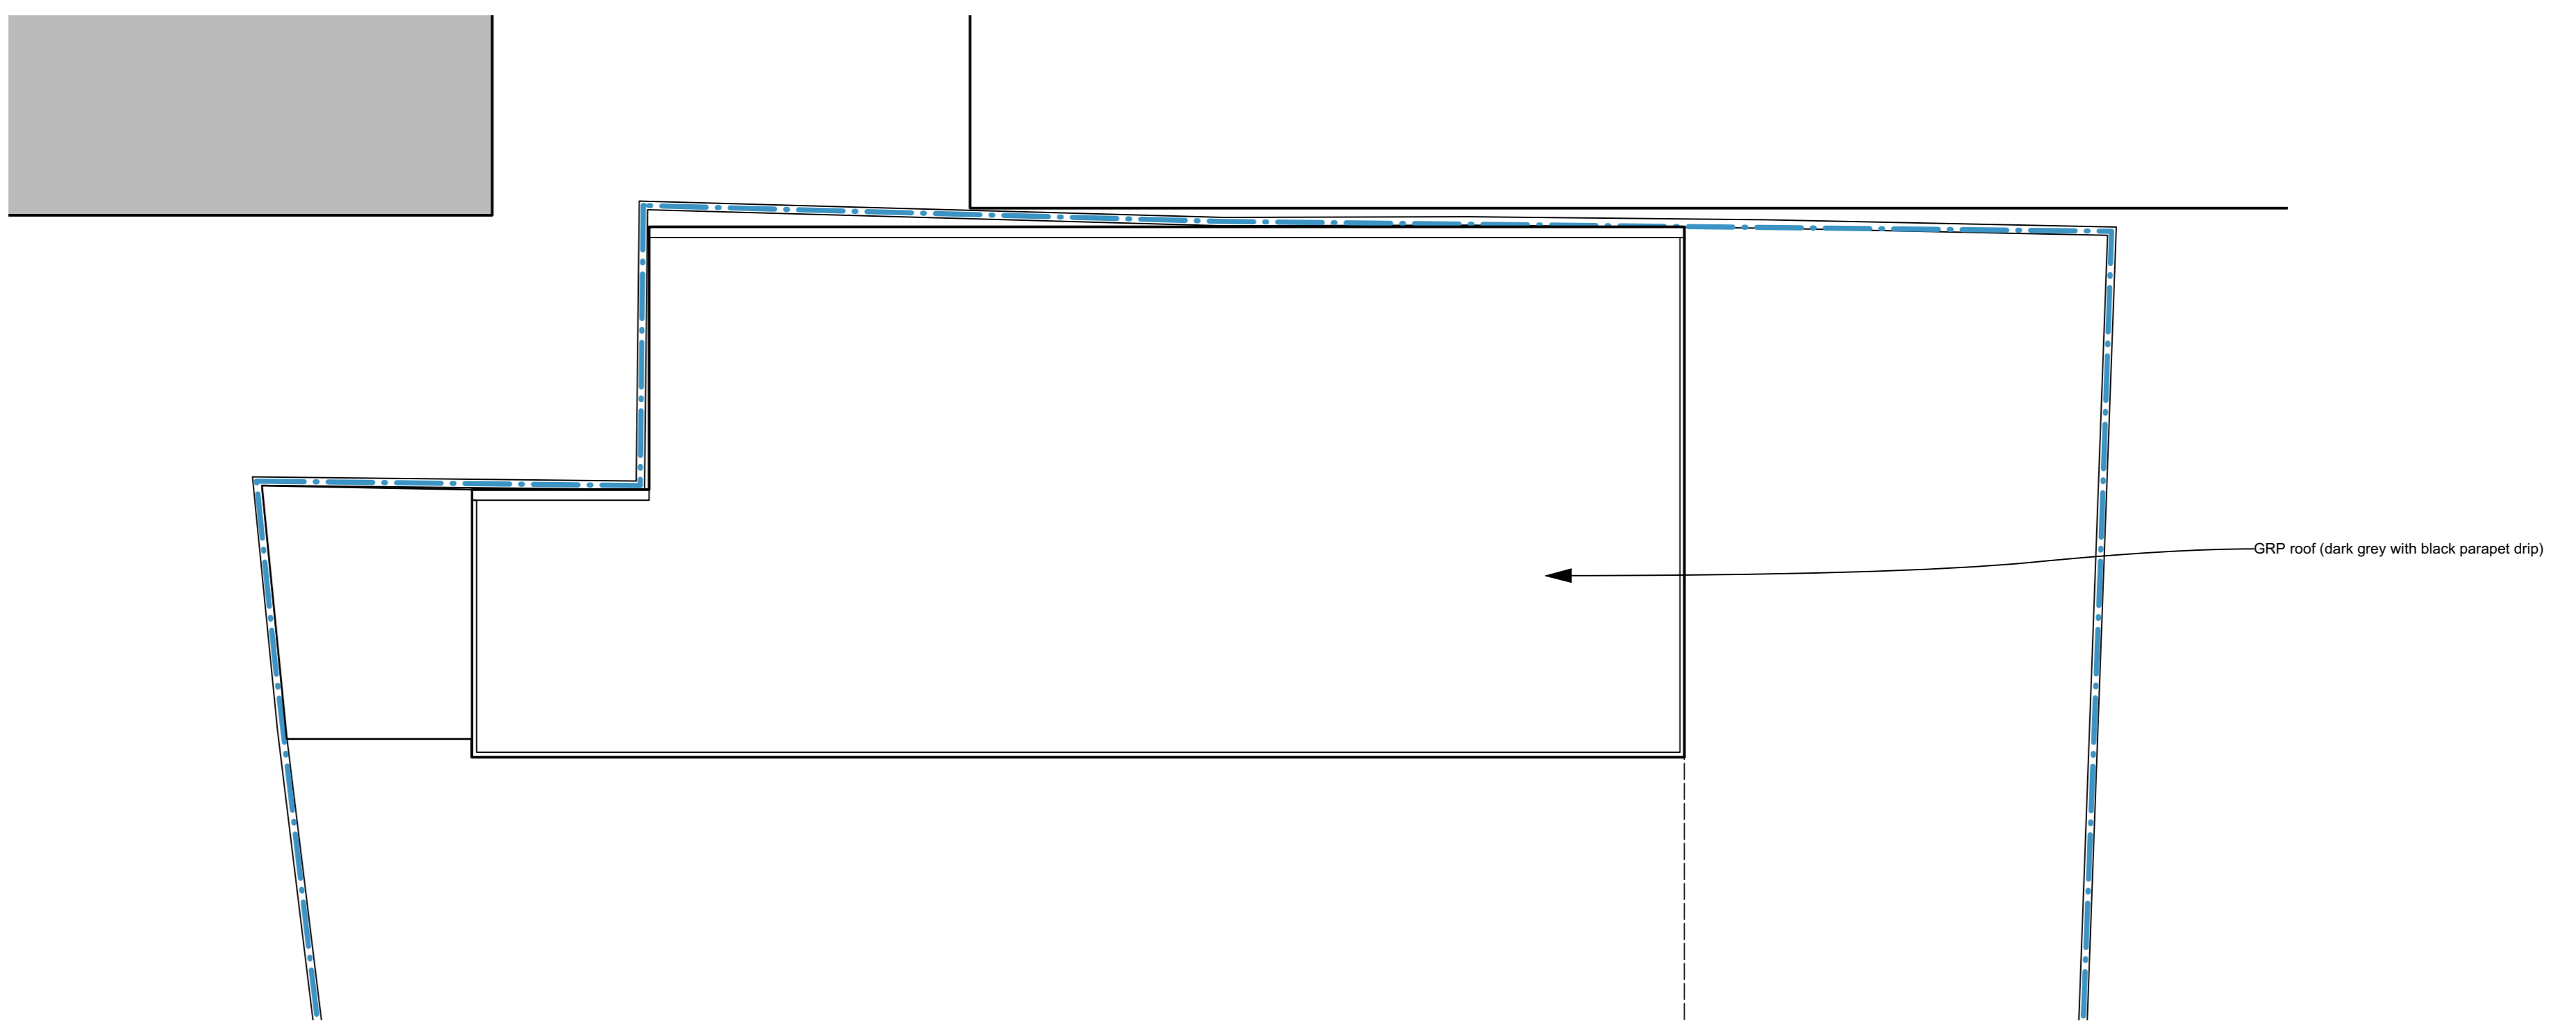

Proposed Outbuilding Roof Plan

Orientation:

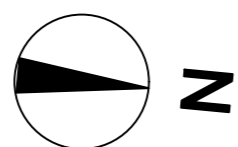

Revision	Date	Description
01	15/11/2024	Issued for PLANNING APPLICATION

**PLOT** ARCHITECTURE + DESIGN

ARCHITECTURE AND INTERIOR DESIGN STUDIO  
LONDON BASED | WORKING WORLDWIDE

[WWW.PLOTARCHITECTURE.CO.UK](http://WWW.PLOTARCHITECTURE.CO.UK)

24 THE GREEN TWICKENHAM LONDON

E : [office@plotarchitecture.co.uk](mailto:office@plotarchitecture.co.uk)  
T : 020 8255 2920

Project: **9 Ailsa Road, St Margarets, TW1 1QJ.**

Drawing Title:  
**(PL) Planning Submission**  
**Outbuilding Plans**

Project No: **P263** Package: **(PL)** Doc No: **109\_**

1. Do not build from this drawing (this is purely for a planning application submission).  
2. Copyright is retained by PLOT DESIGN GROUP LTD