



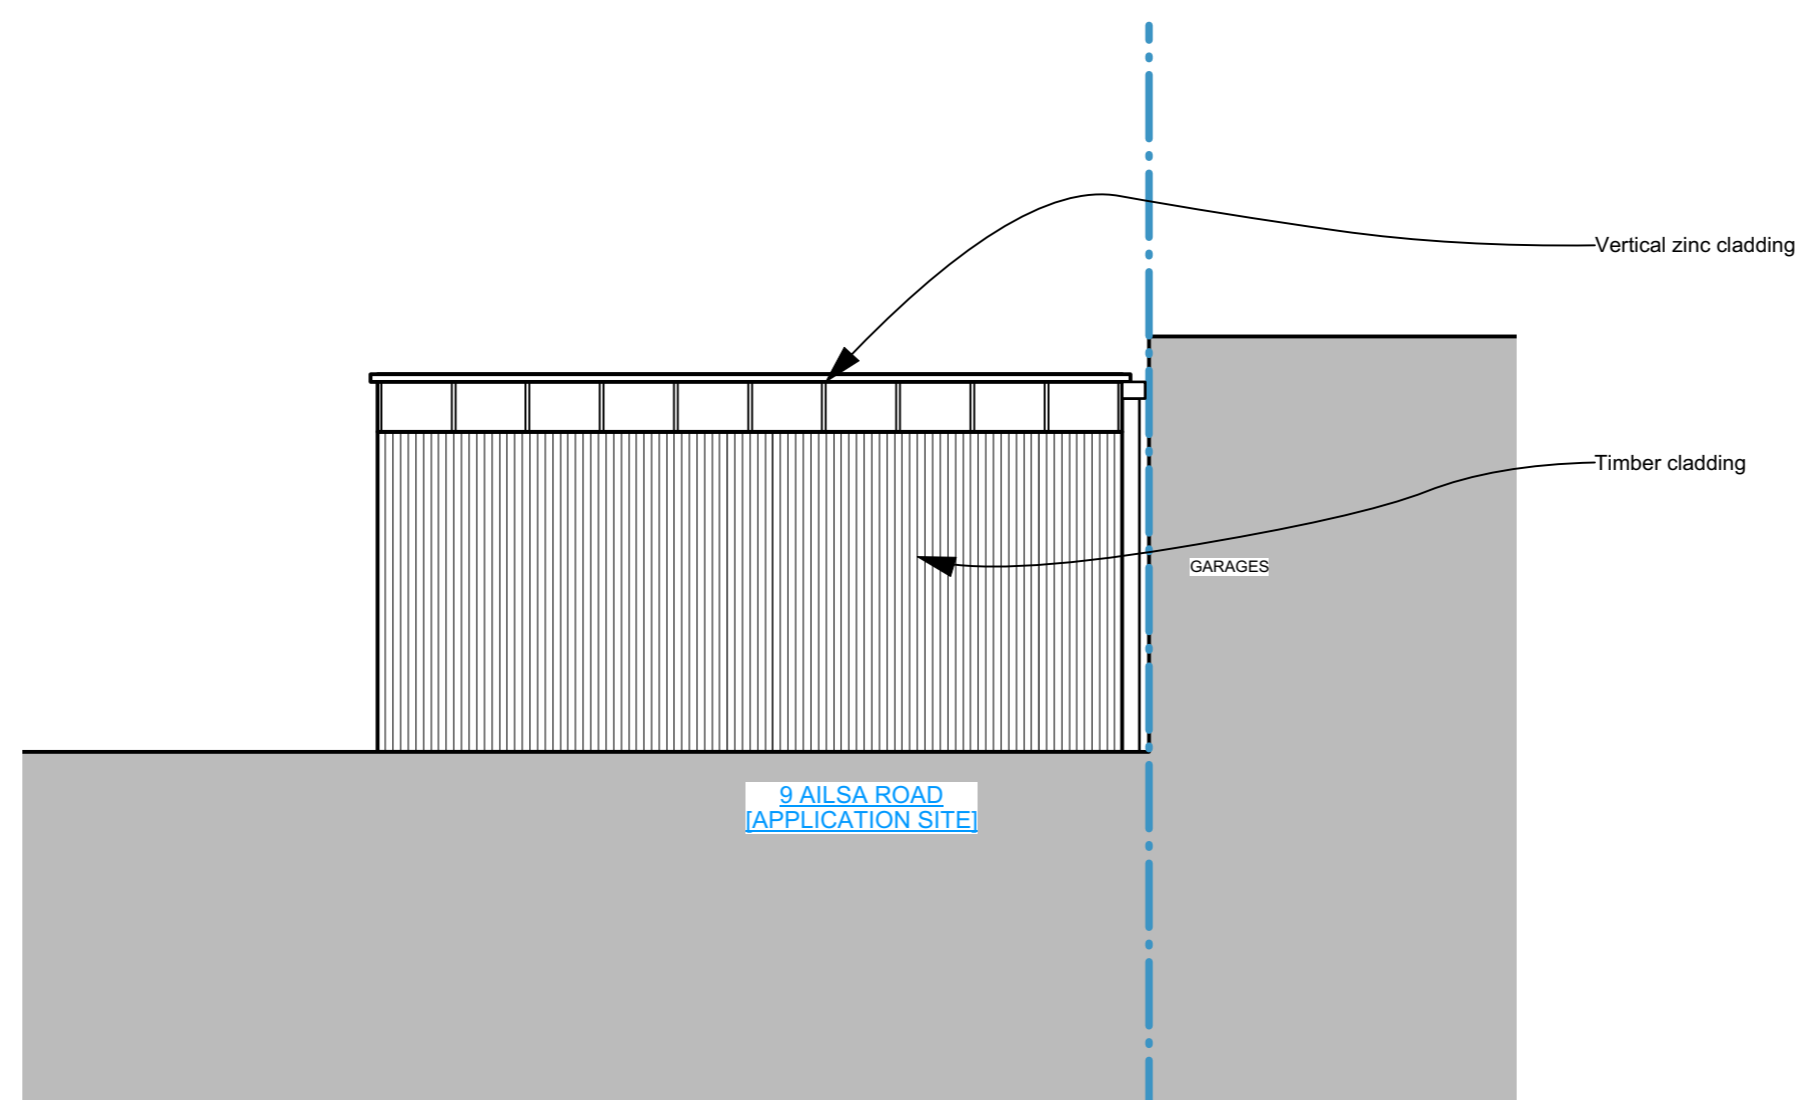


Proposed Front Elevation

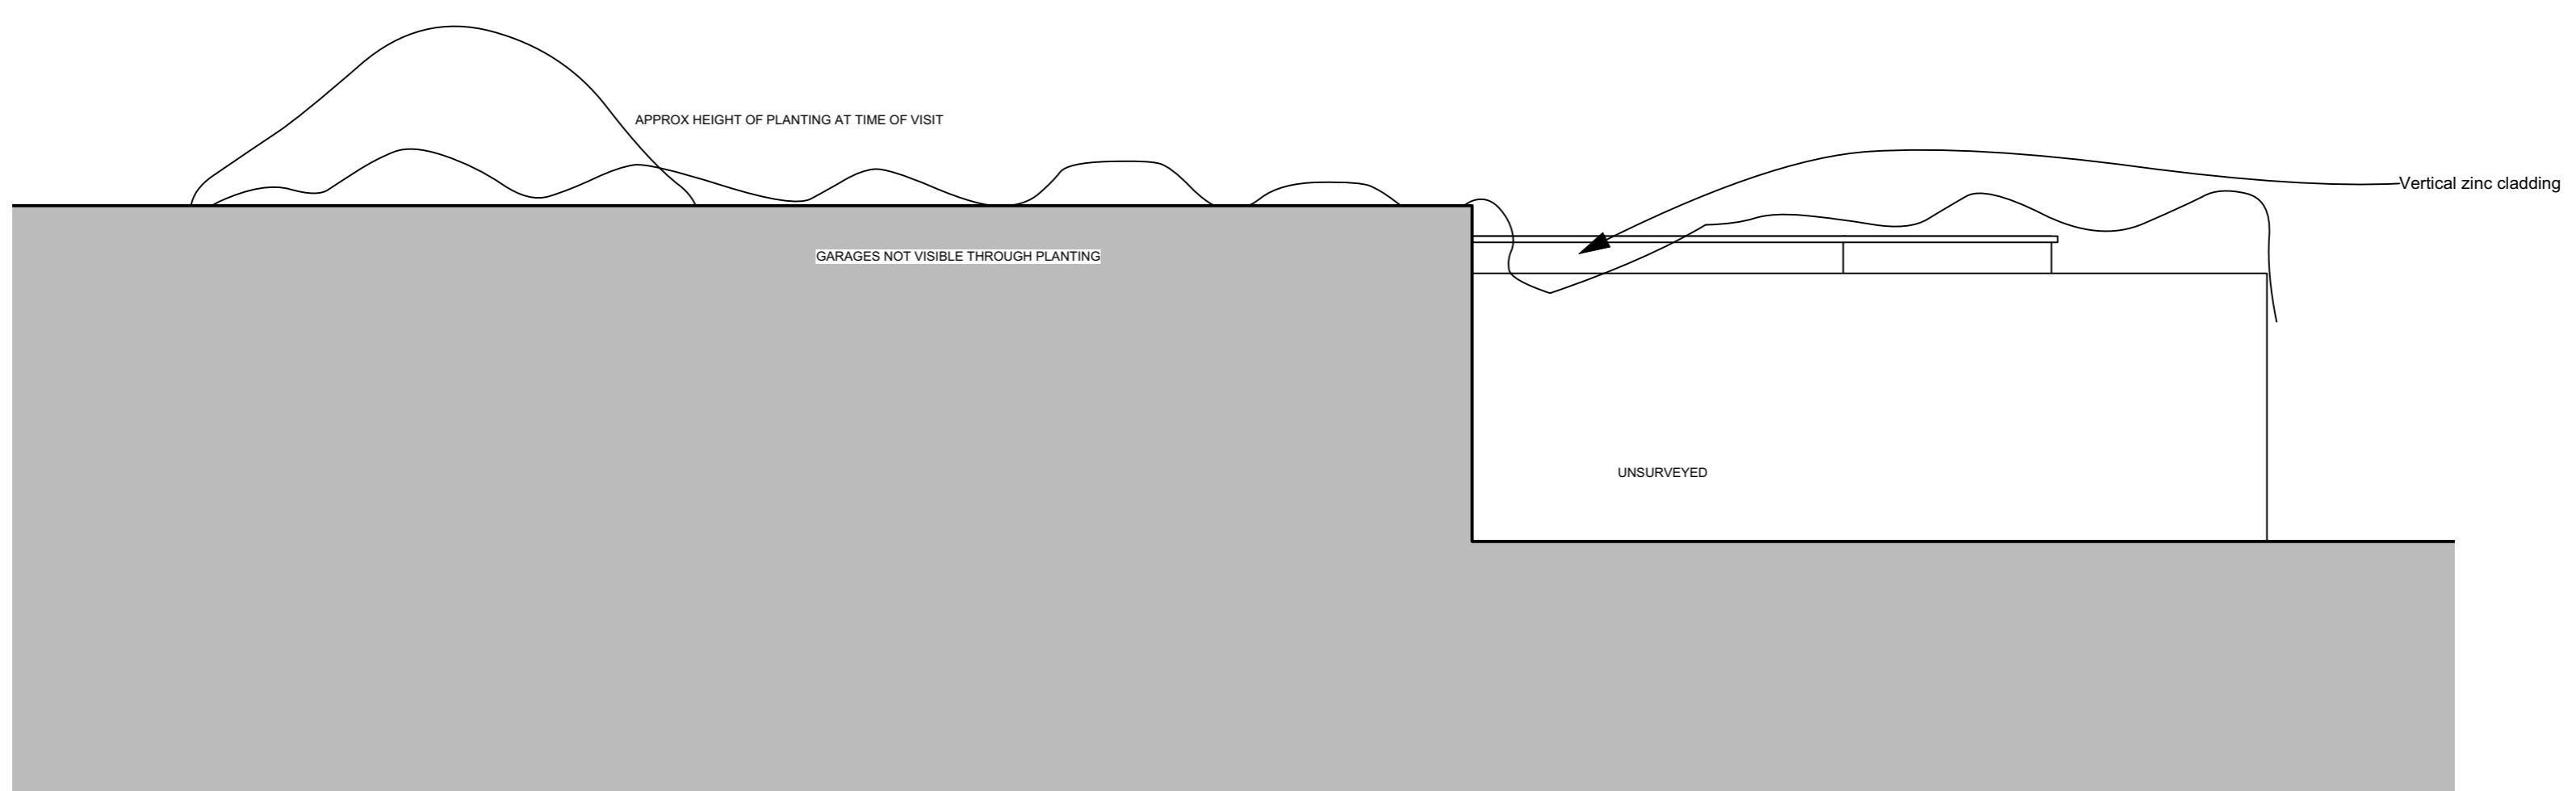

Proposed Side Elevation



Proposed Rear Elevation

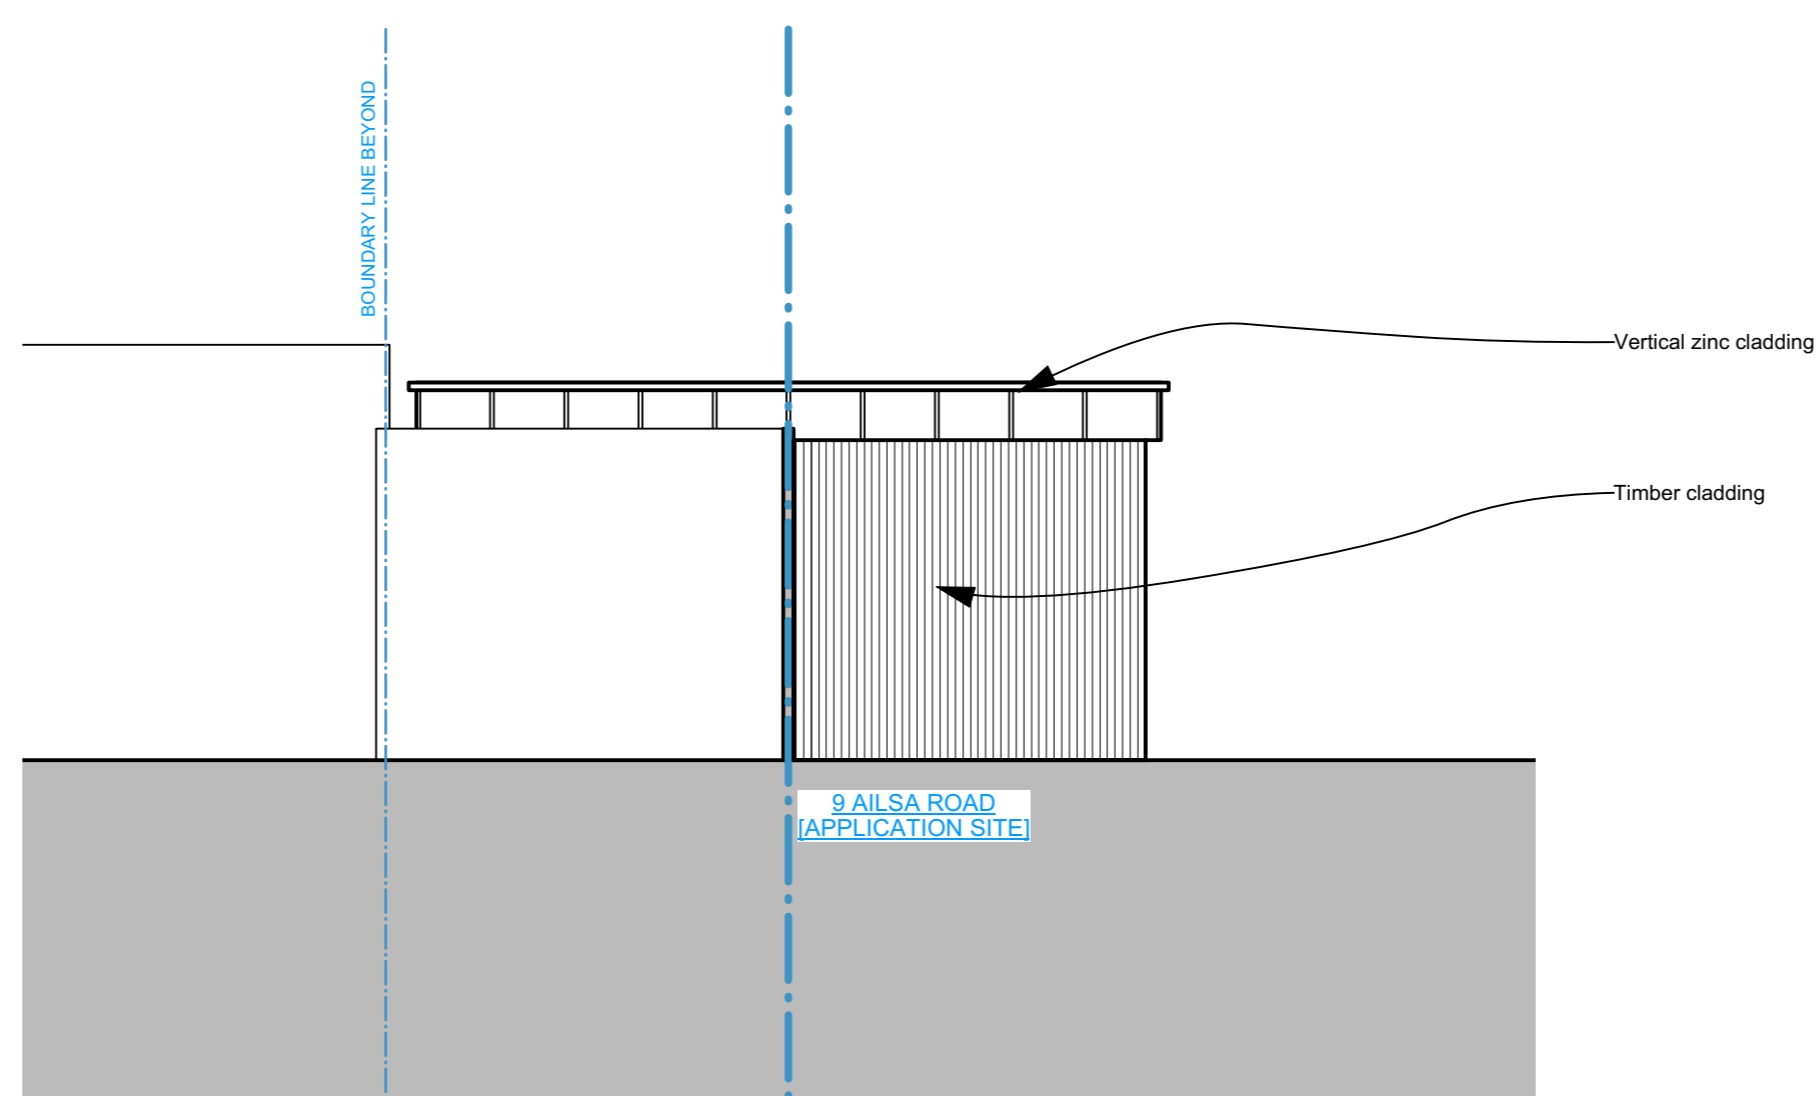

Proposed Side Elevation

Orientation:	Revision	Date	Description:
	01	02/07/2024	Issued for PLANNING APPLICATION
	02	15/11/2024	Issued for PLANNING APPLICATION
1. Do not build from this drawing (this is purely for a planning application submission).			
2. Copyright is retained by PLOT DESIGN GROUP LTD			

PLOT ARCHITECTURE + DESIGN

ARCHITECTURE AND INTERIOR DESIGN STUDIO
LONDON BASED | WORKING WORLDWIDE

WWW.PLOTARCHITECTURE.CO.UK

24 THE GREEN TWICKENHAM LONDON

E : office@plotarchitecture.co.uk
T : 020 8255 2920

Project: **9 Ailsa Road, St Margarets, TW1 1QJ.**

Drawing Title: **(PL) Planning Submission**
Proposed Outbuilding Elevations

Project No: **P263** Package: **(PL)** Doc No: **110.2_**