




Existing L Side
1:100

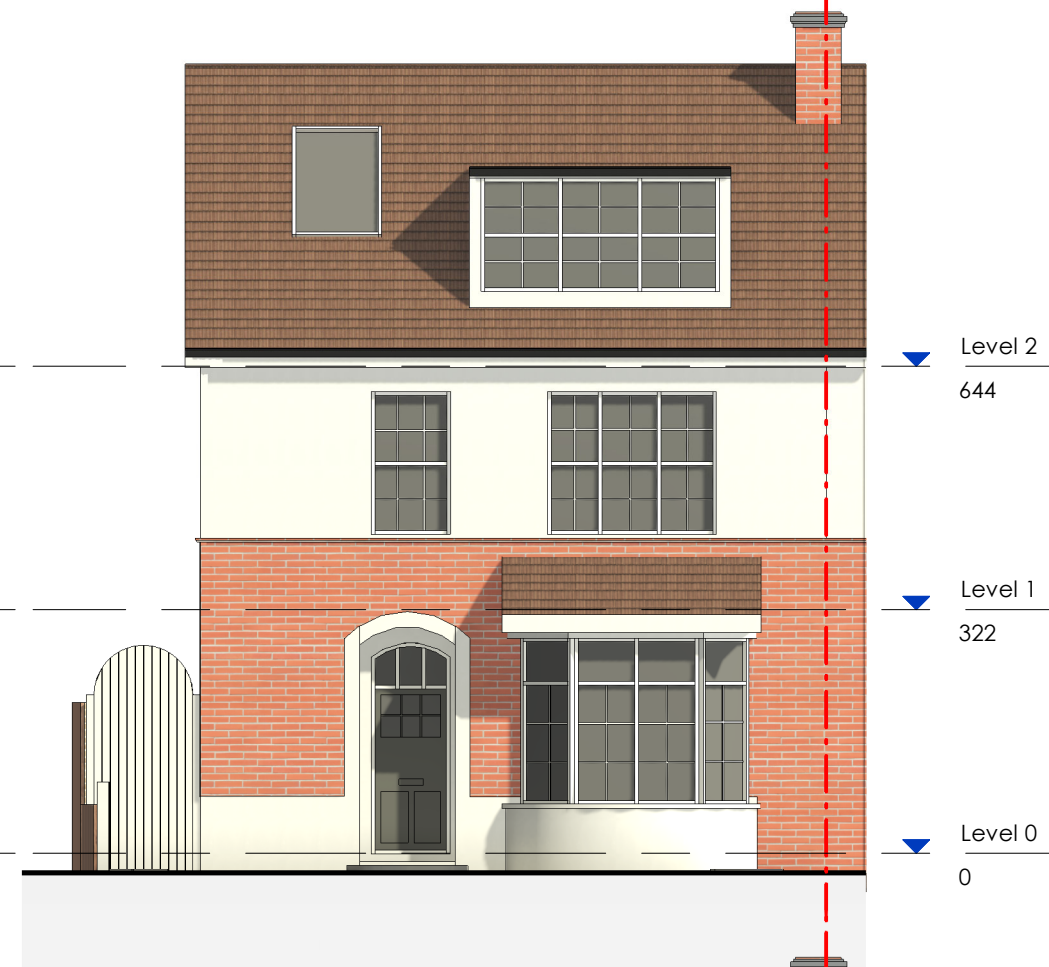

Existing Front
1:100

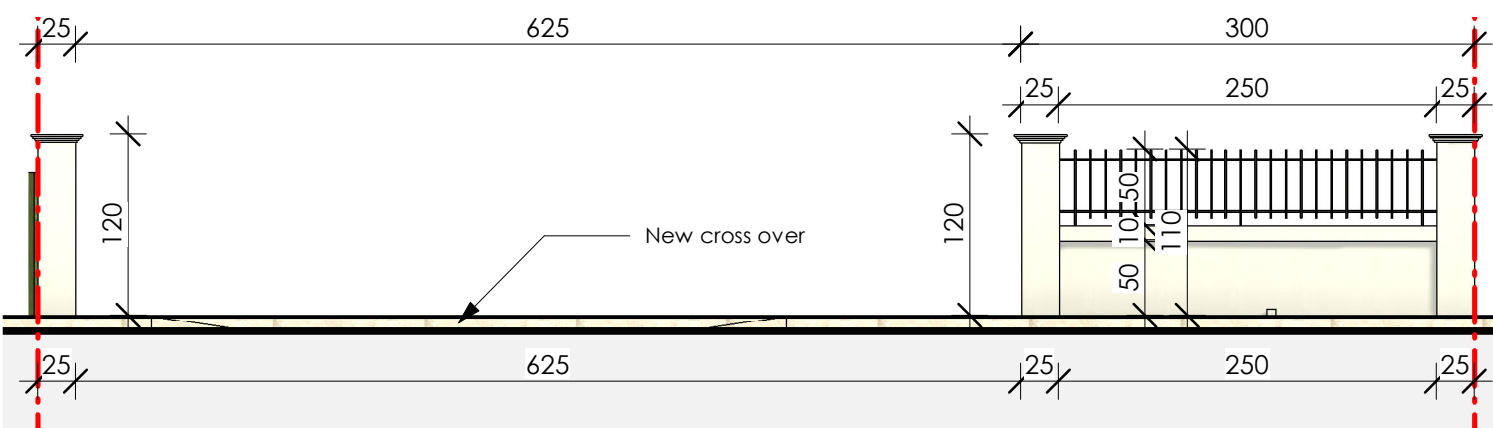

Front view of the new dividing wall.
1:50

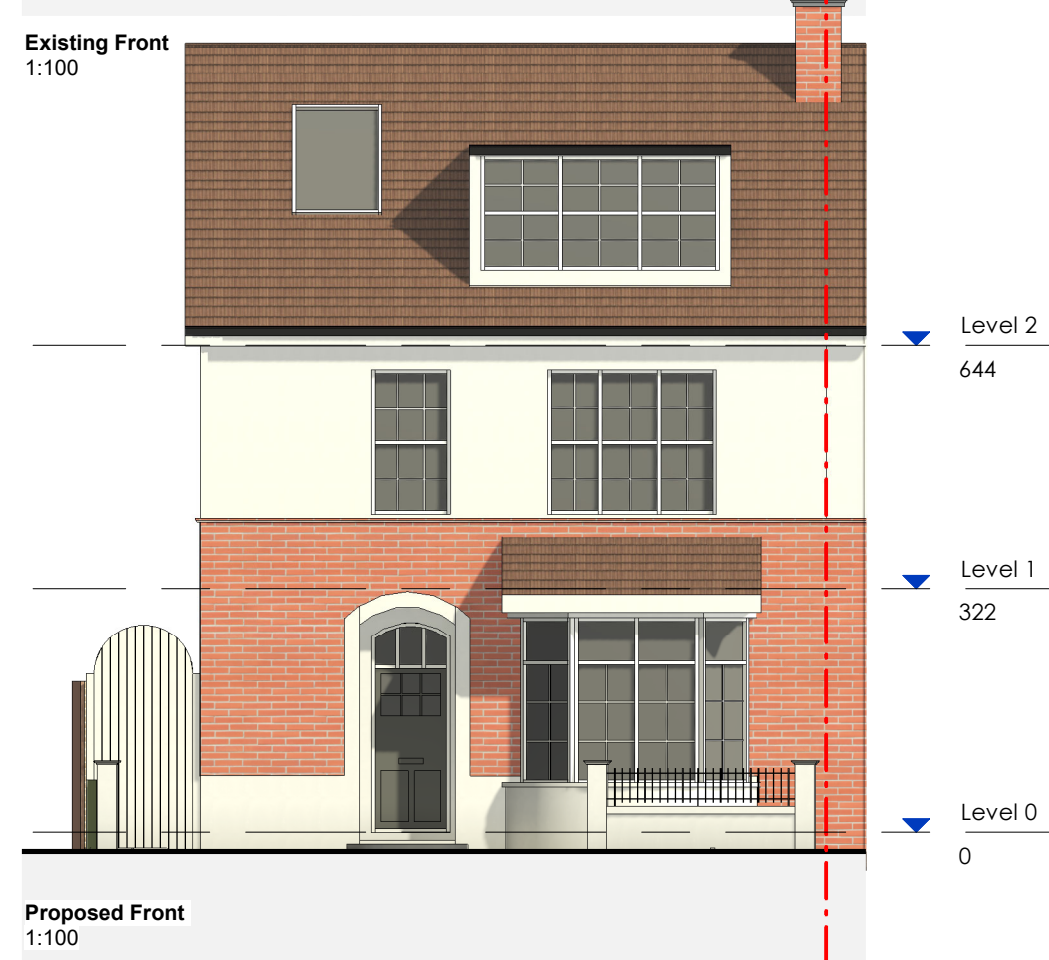


Proposed Front
1:100

GENERAL NOTES:

1. This drawing is to be read in conjunction with all other architectural and structural drawings and specifications.
2. All dimensions are in millimeters unless stated otherwise.
3. Do not scale from this drawing unless for planning purposes. building notes:

BUILDING NOTES:

4. The contractor is to ensure that all materials comply with the relevant British standards and have current agreement certificates
5. All products to be fitted strictly in accordance with manufacturer's instructions

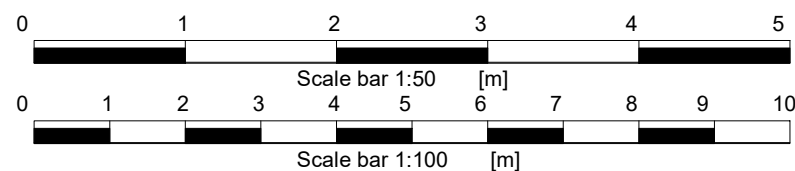

MM PLANNING & ARCHITECTURE
CAUSEWAY HOUSE, 13 THE CAUSEWAY, TEDDINGTON TW11 0JR
EMAIL INFO@MMPLANNING-ARCHITECTURE.CO.UK
CONTACT 020 7302 3111

Scale 1:100 @A3



Project
39 Popes Grove, Twickenham,
Greater London TW1 4JZ

Client Owner

Drawing: Existing and proposed elevations

Number: 06

Date: 20/06/2024