
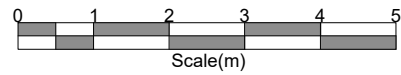


Legend:  
 - - - - - Demolition  
 = = = = = New Build

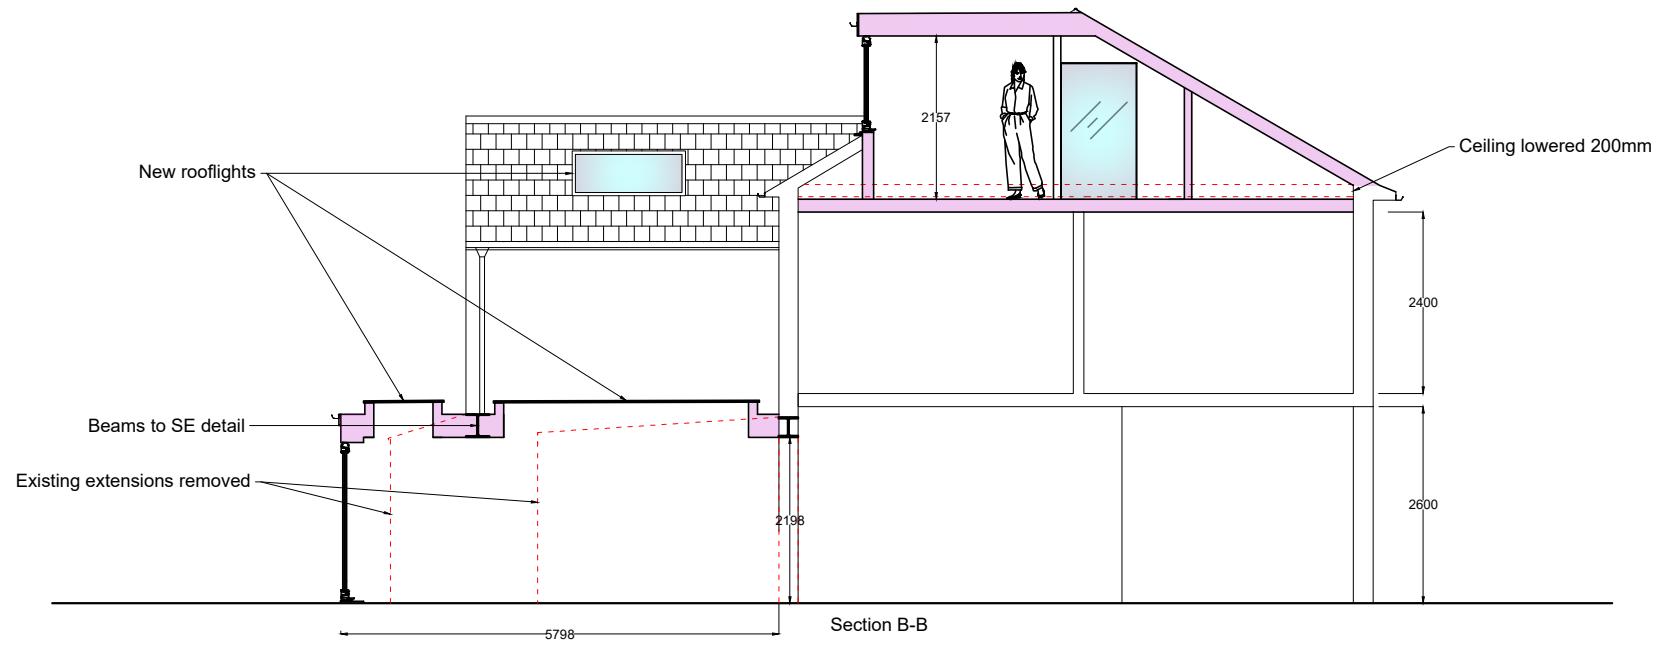

Rev -

**JOB:** 8 Worples Street, SW14 8HE  
**CLIENT:** Mr W. Smith  
**DRAWING:** Proposed Sections  
**DATE:** 07/08/24  
**DWG NO.:** 624 106  
**STATUS:** Planning  
**REVISION:** -  
**SCALE.:** 1:100 @ A3

Studio 303 South Ltd

stevebadger@studio303.co.uk

Mob 07774691834.

