


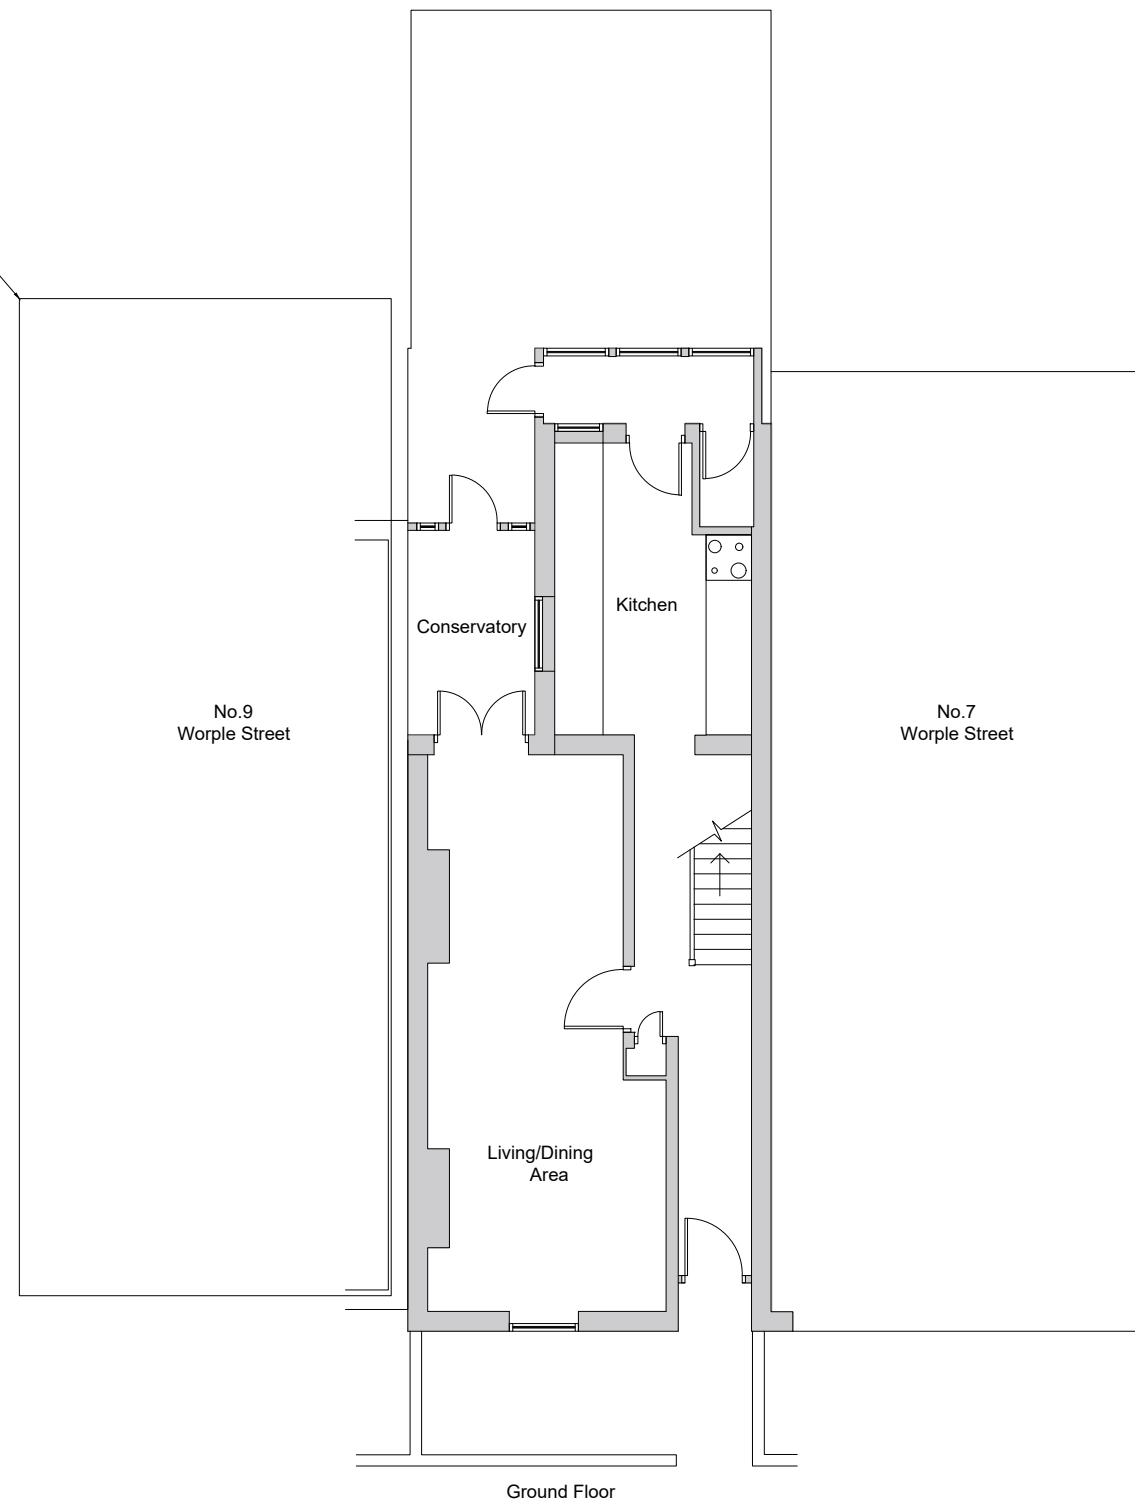


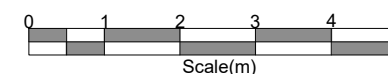

Line of existing extension

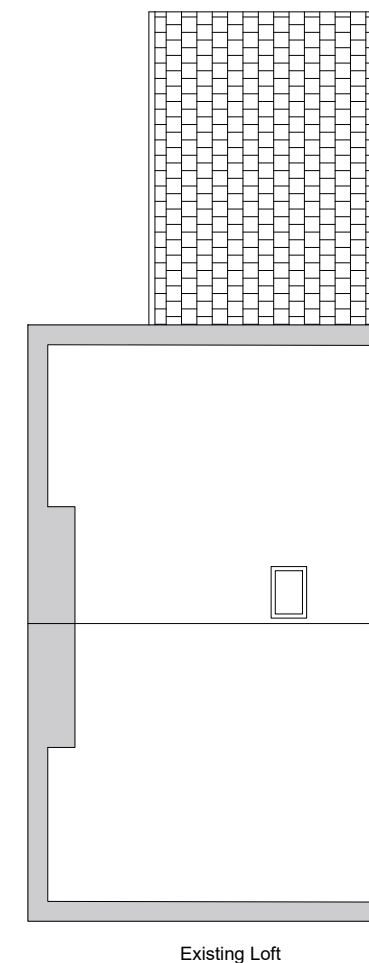

Line of existing extension

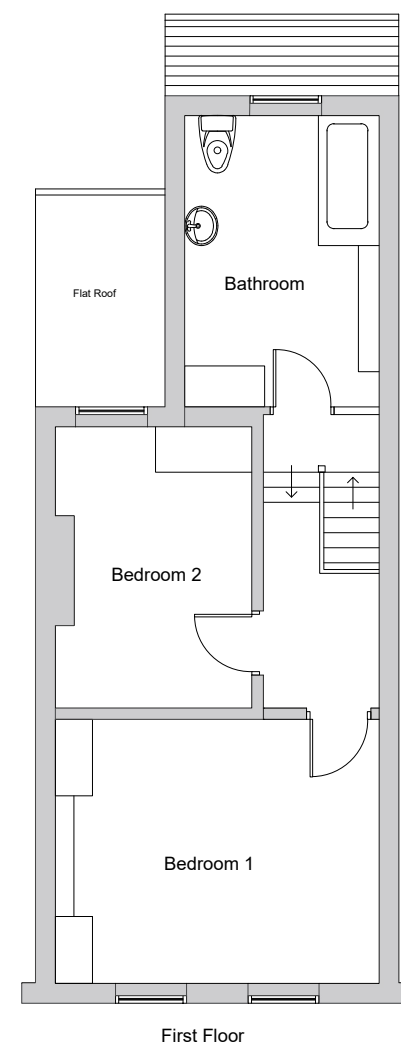

Rev -

JOB: 8 Worple Street, SW14 8HE		
CLIENT: Mr W. Smith		
DRAWING: Existing Plans		
DATE: 07/08/24		
DWG NO.: 624 003		
STATUS: Planning	REVISION: -	
	SCALE.: 1:100 @ A3	
Studio 303 South Ltd	stevebadger@studio303.co.uk	Mob 07774691834.