


ELSTREELAND

Ordnance Survey data © Crown Copyright. All rights reserved. Licence number 100022432.

Do not scale other than for Local Authority Planning purposes.

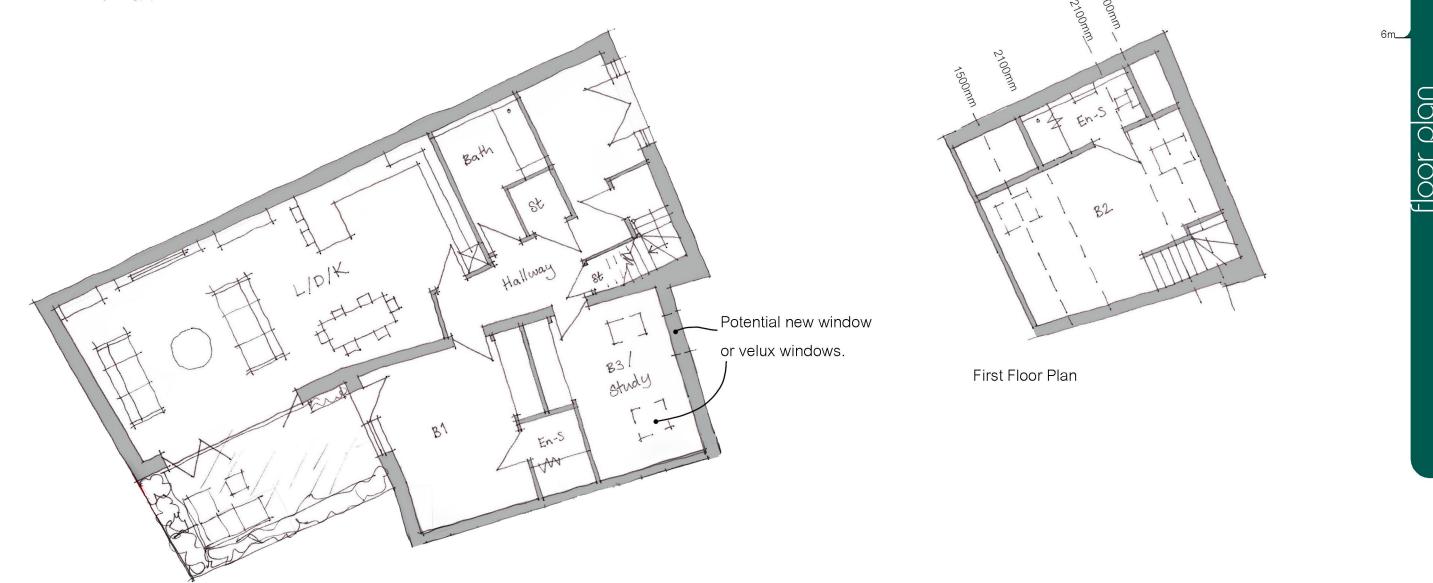

Ground Floor Plan



dha architecture Itd

t. 0118 934 9666

e. surname@dhaarchitecture.co.uk

w. www.dhaarchitecture.co.uk

the workshop, 64 the green, twickenham

10.12.2024 created 1:100 @ A3 scaling

MI contact