
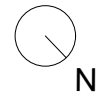


1 **BLOCK PLAN - EXISTING**
Scale 1:500 @ A3

2 **BLOCK PLAN - PROPOSED**
Scale 1:500 @ A3

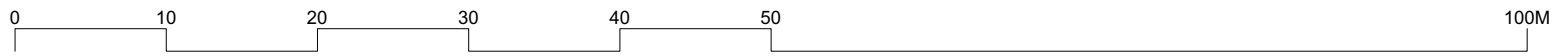

NOTES:
DO NOT SCALE FROM THIS DRAWING.
CONTRACTOR TO VERIFY ALL DIMENSIONS PRIOR TO CONSTRUCTION.
ANY DISCREPANCIES ARE TO BE REPORTED TO THE ARCHITECT.
REMOVE THIS DRAWING FROM CIRCULATION WHEN REVISED DRAWING IS ISSUED.

B	PLANNING 2024	12.04.24
A	EXTENSION	14.07.23
REV	AMENDMENT	DATE

CLIENT J & G Reid	JOB NO. 424	DRAWING NO. 002_B
PROJECT 4 MAIDS OF HONOUR ROW RICHMOND TW9 1NY	SCALE 1:500@A3	DRAWN AOD
TITLE EXISTING AND PROPOSED BLOCK PLANS	CHECKED FM	DATE 11/11/2022
	STATUS PLANNING	

<p>MCDANIEL WOOLF</p> <p>LARKFIELD STUDIOS 32 LARKFIELD ROAD RICHMOND SURREY TW9 2PF T. +44(0)20 8332 1981 F. +44(0)20 8332 1251</p>		
<p>THE COPYRIGHT OF THIS DRAWING IS OWNED BY MCDANIEL WOOLF AND MAY NOT BE REPRODUCED IN WHOLE OR PART WITHOUT WRITTEN PERMISSION FROM THE COMPANY.</p>		