


1 LOCATION PLAN
Scale 1:1250 @ A3

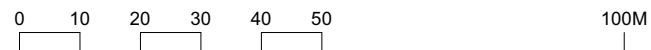

NOTES: DO NOT SCALE FROM THIS DRAWING. CONTRACTOR TO VERIFY ALL DIMENSIONS PRIOR TO CONSTRUCTION. ANY DISCREPANCIES ARE TO BE REPORTED TO THE ARCHITECT. REMOVE THIS DRAWING FROM CIRCULATION WHEN REVISED DRAWING IS ISSUED.			CLIENT J & G Reid	JOB NO. 424	DRAWING NO. 001			McDANIEL WOOLF LARKFIELD STUDIOS 32 LARKFIELD ROAD RICHMOND SURREY TW9 2PF T. +44(0)20 8332 1981 F. +44(0)20 8332 1251
			PROJECT 4 MAIDS OF HONOUR ROW RICHMOND TW9 1NY	SCALE 1:1250@A3	DRAWN AOD	CHECKED FM	DATE 11/11/2022	
	REV	AMENDMENT	DATE	TITLE LOCATION PLAN - ORDNANCE SURVEY	STATUS PLANNING			