


36 Taylor Avenue - Existing

34 Taylor Avenue - Proposed

32 Taylor Avenue - Existing

30 Taylor Avenue - Proposed

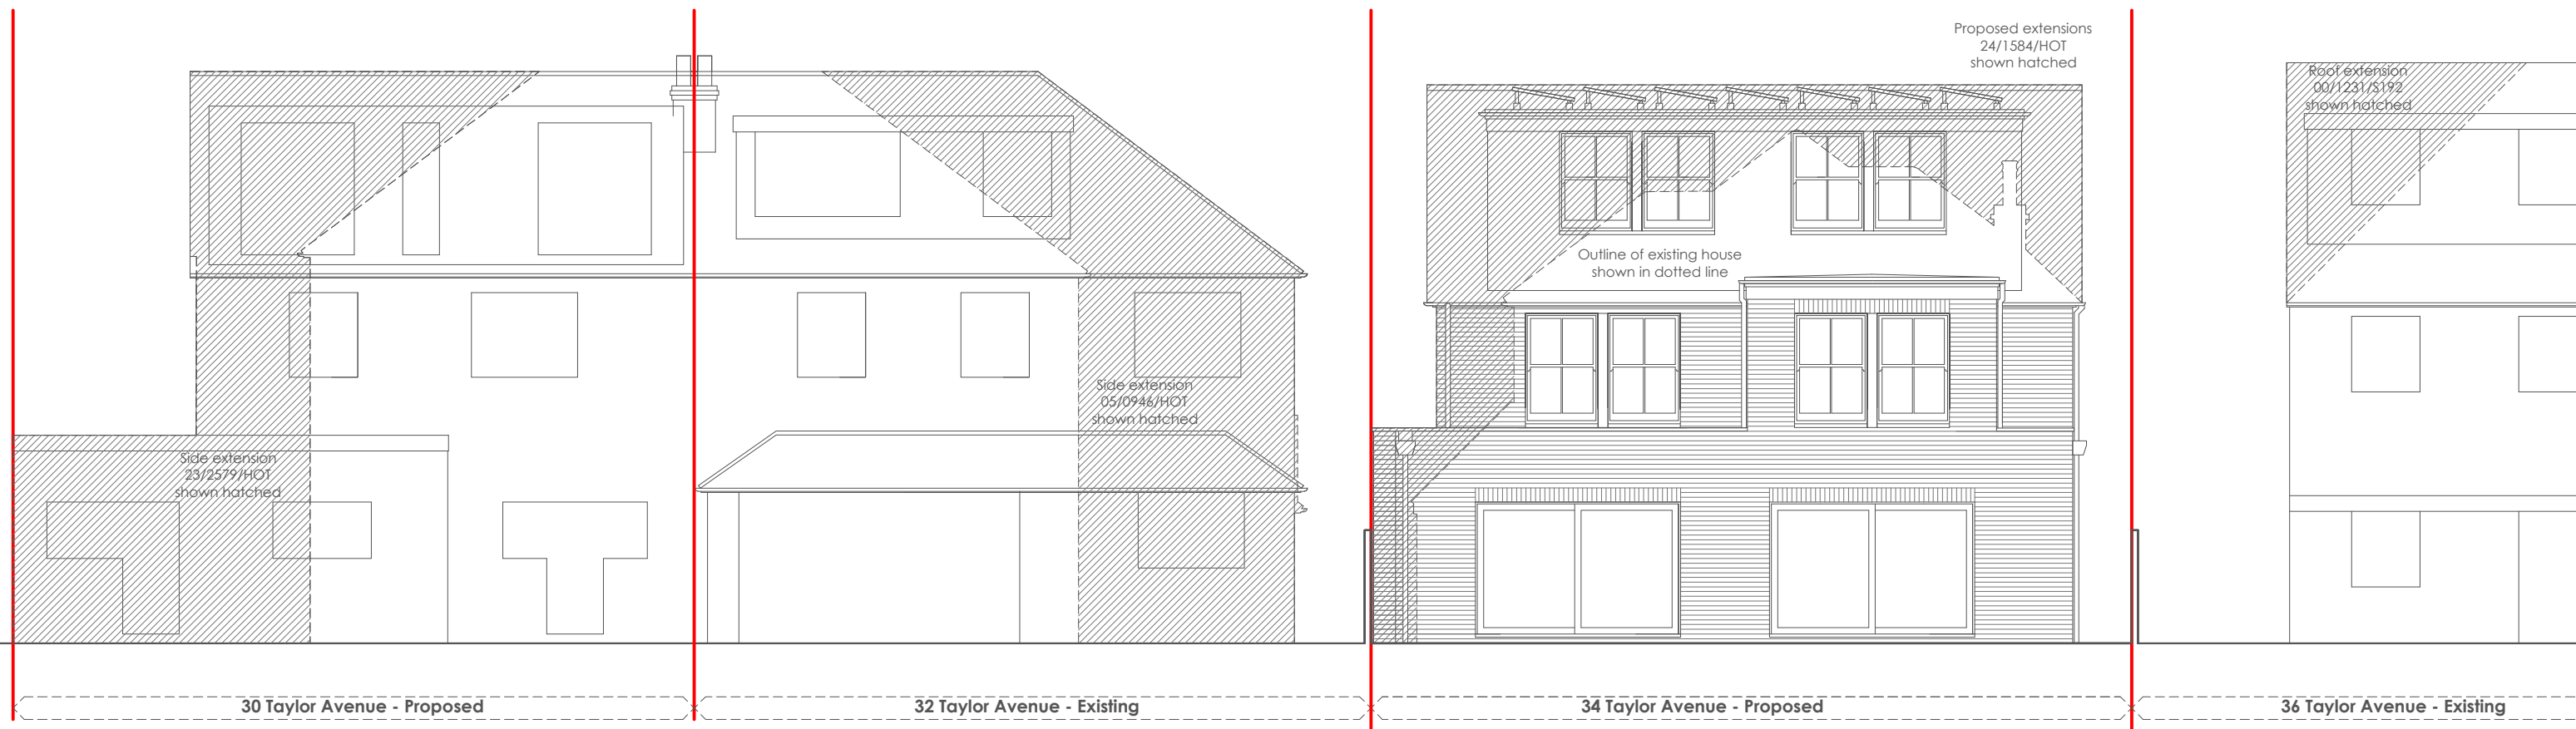


30 Taylor Avenue - Proposed

32 Taylor Avenue - Existing

34 Taylor Avenue - Proposed

36 Taylor Avenue - Existing

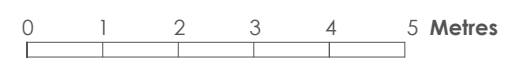

Project: **Attic L.D.C. @ 34 Taylor Avenue, Kew, Richmond, London, TW9 4ED**  
 Drawing Name: **Elevations Showing Neighbouring Houses For Comparison**  
 Drawing Number: **25 Revision**  
 Scale **1:100@A3**  
 Date: **10.07.24**