




1 3D Existing

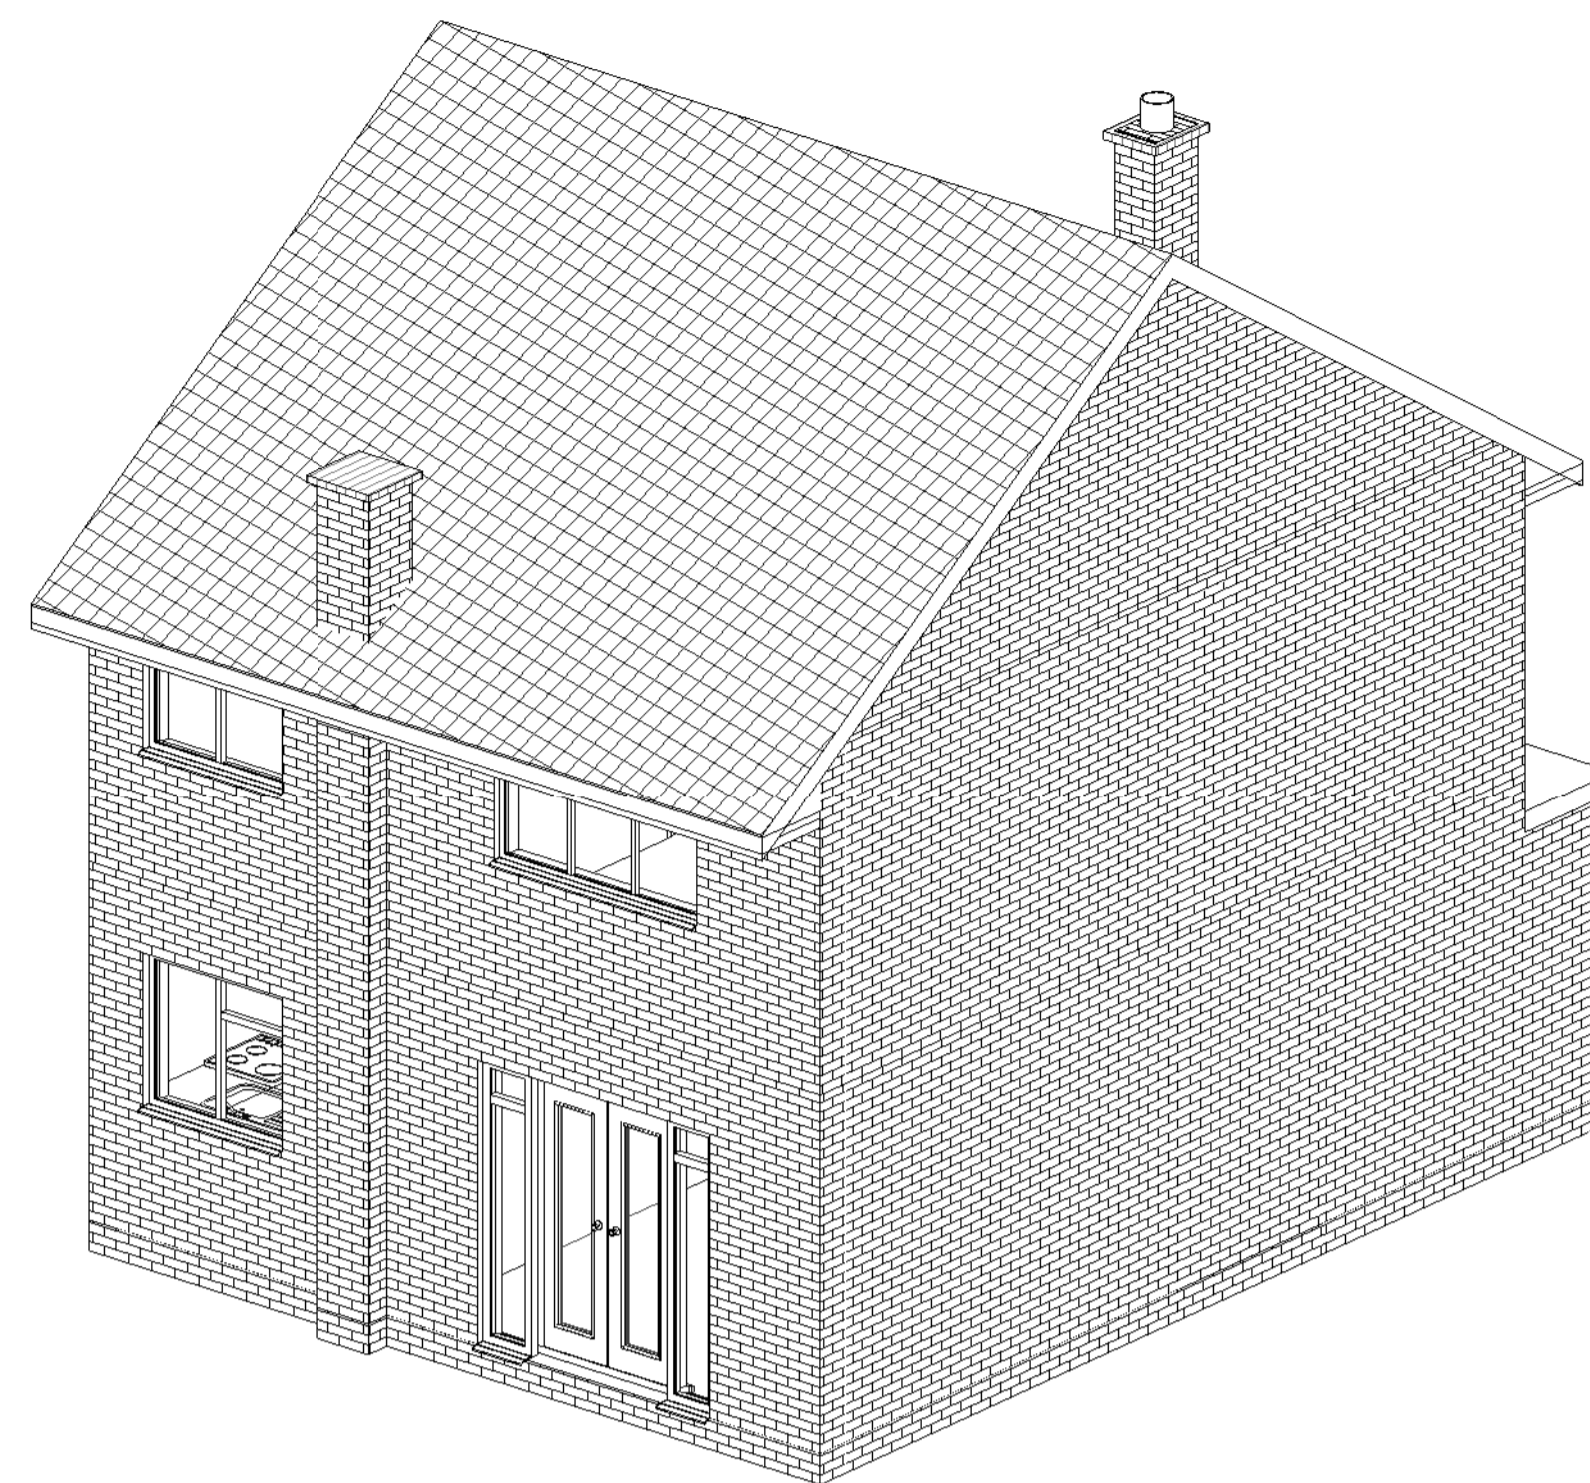

3 3D Existing

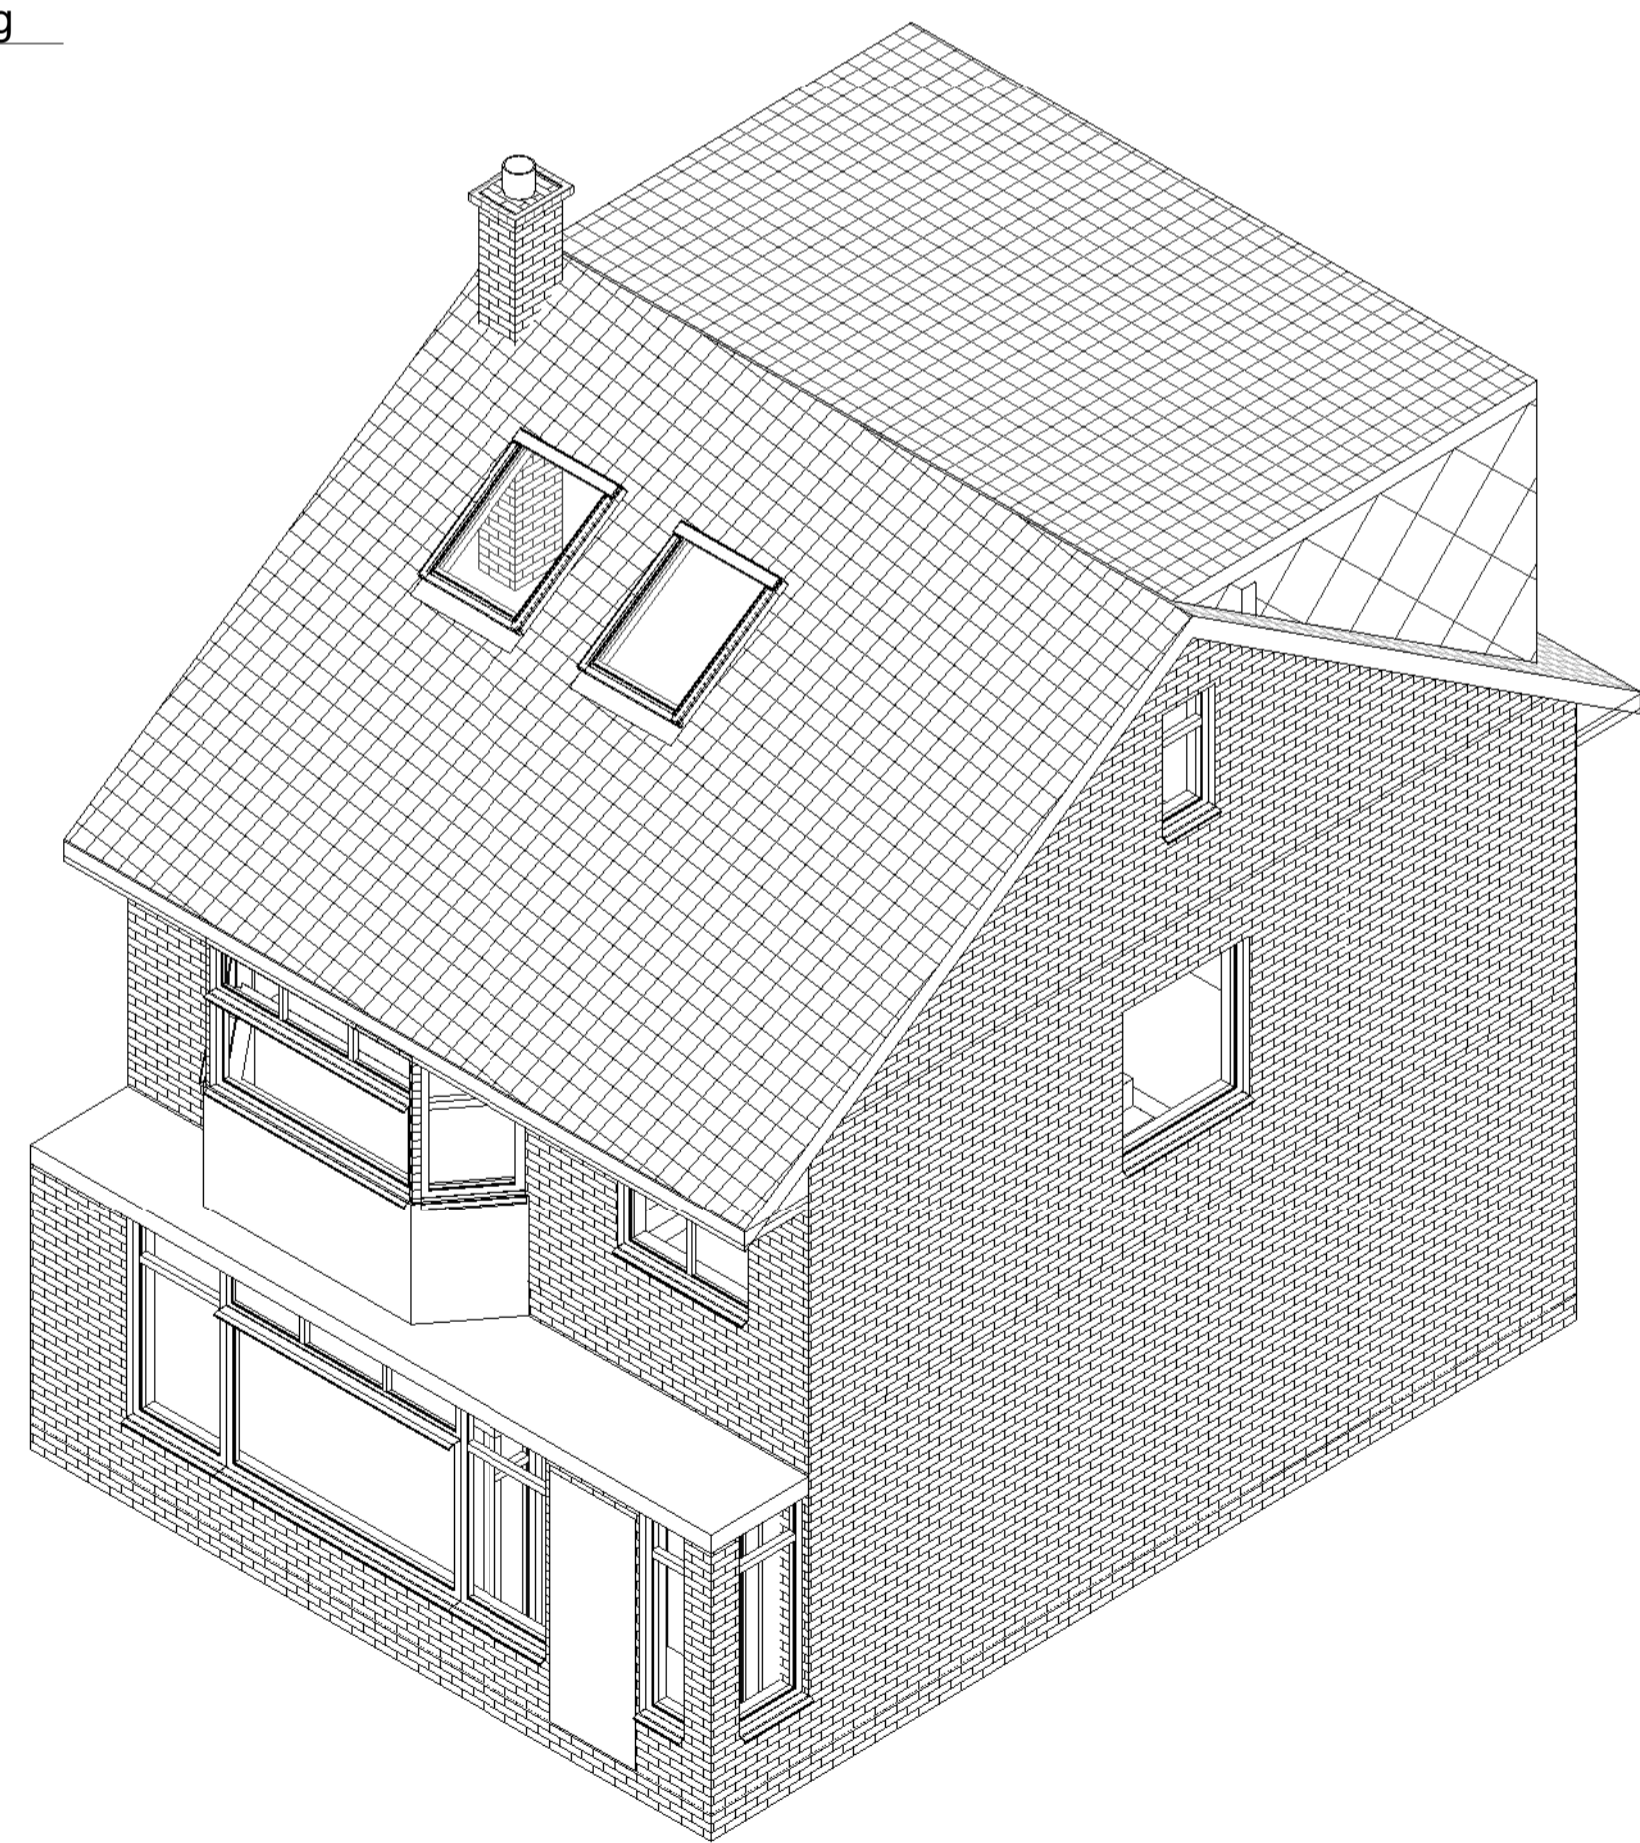

2 3D Proposed

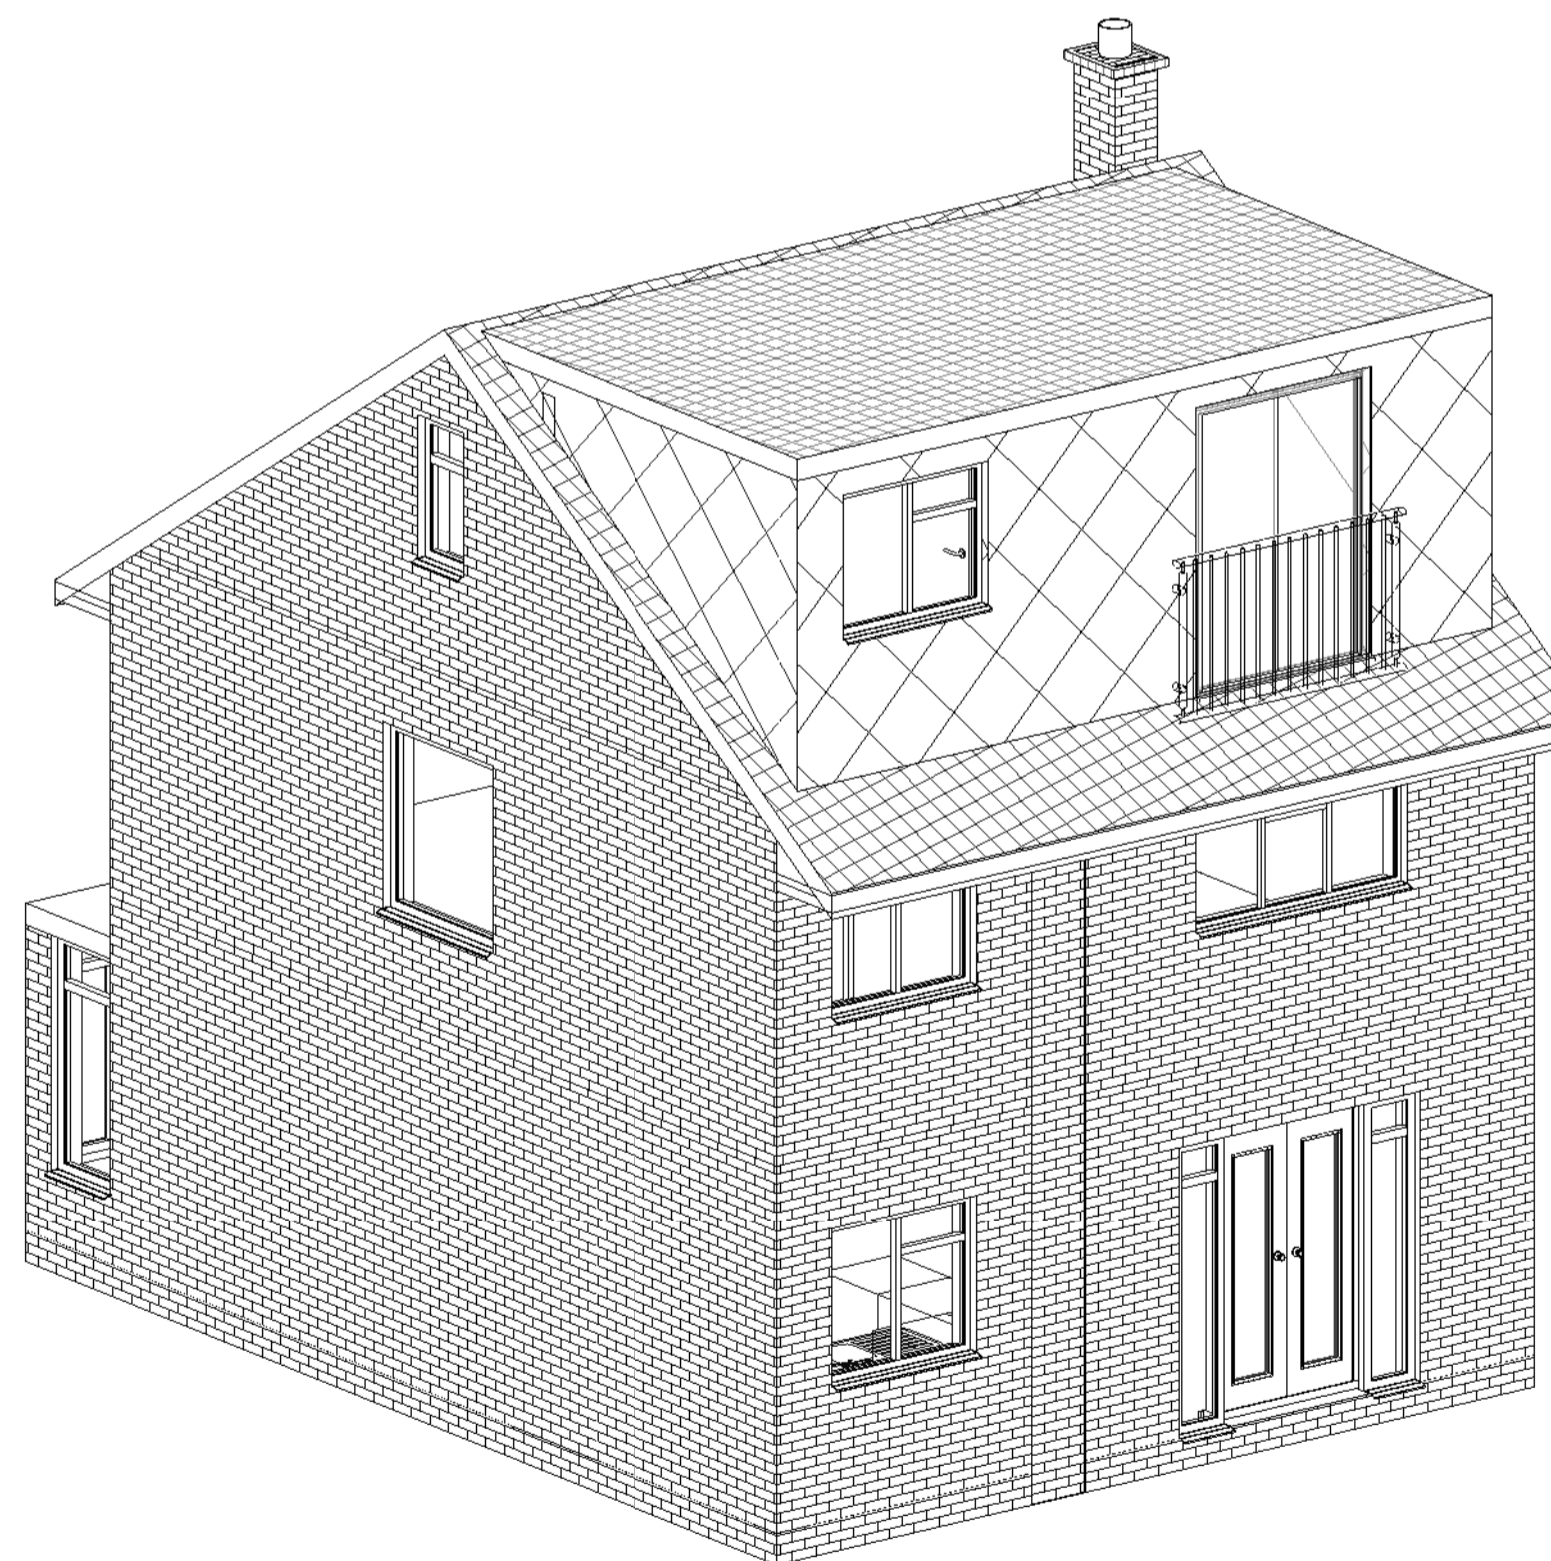

4 3D Proposed

Rev.	Date	Seq	BY	Description
02	12.12.2024	2		Juliet Balcony
01	08.12.2024	1	MK	Issue for Planning



22 Micklefield Way, Borehamwood, WD6 4LG  
office@mkcreative.me.uk

Client:  
Krzysztof Krzyzaniak

Project:  
178 Buckingham Road, Hampton,  
TW12 3JX

Drawing area:

Drawing Title:  
3D VIEW

Approved By: KK Date: 08.12.2024  
Checked By: KK Scale:

Drawn By: MZ Size: A1

Status:  
FOR PLANNING

Drawing No. 178 Buckingham - 007 Rev. 02