


**4 Existing - Section 2**  
1 : 100

**1 Existing - Section 1**  
1 : 100

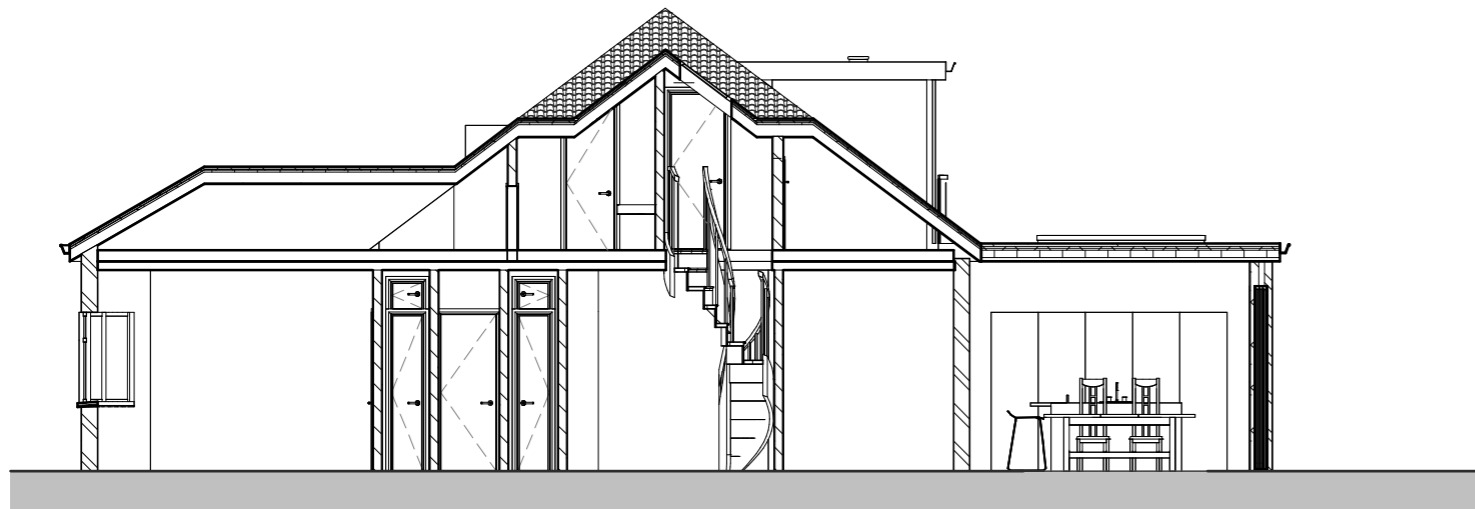

**2 Proposed - Section 2**  
1 : 100

**3 Proposed - Section 1**  
1 : 100