


1 East elevation - Existing
1 : 100



2 East elevation - Proposed
1 : 100

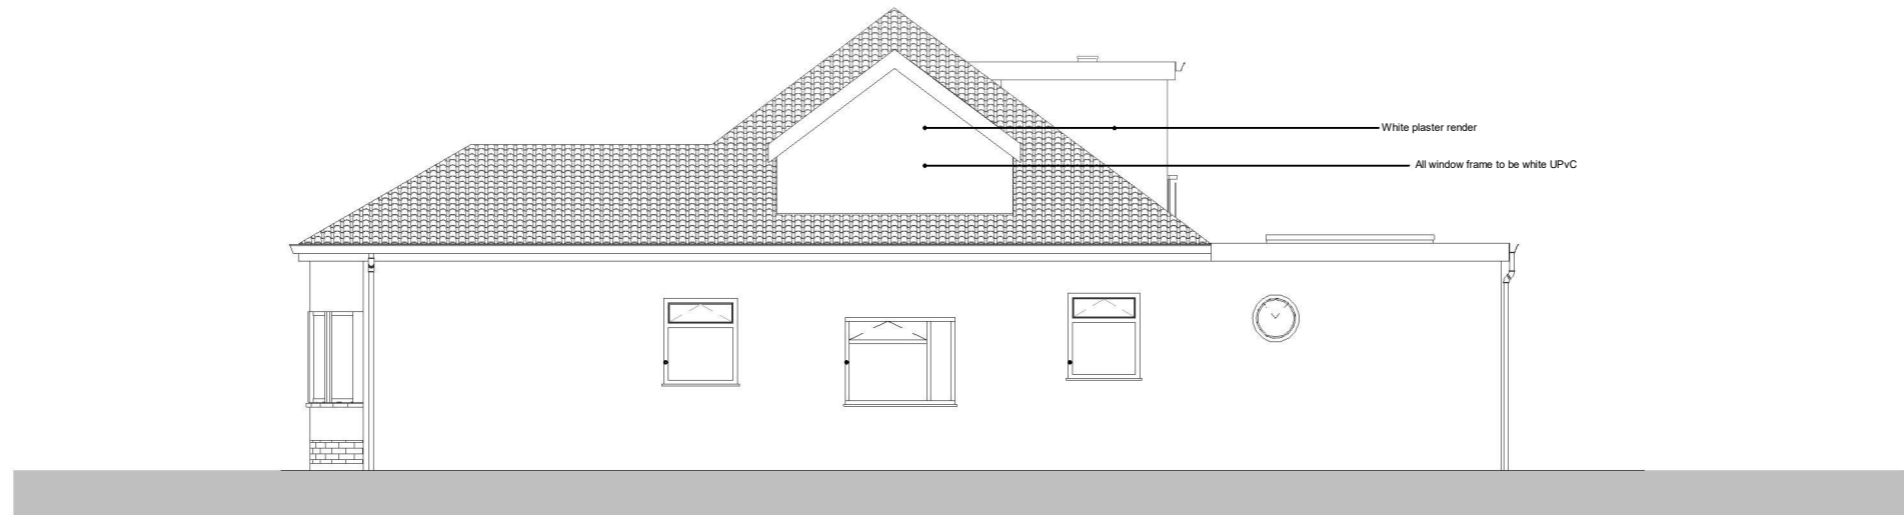