



GENERAL NOTES :

ALL DIMENSIONS, LEVELS AND SETTING OUT TO BE CHECKED ON SITE BY CONTRACTOR PRIOR TO ANY WORKS BEING COMMENCED, AND DISCREPANCIES TO BE NOTIFIED IMMEDIATELY.

THE TEMPORARY STABILITY OF THE STRUCTURE DURING ALL STAGES OF CONSTRUCTION IS TO BE THE RESPONSIBILITY OF THE CONTRACTOR.

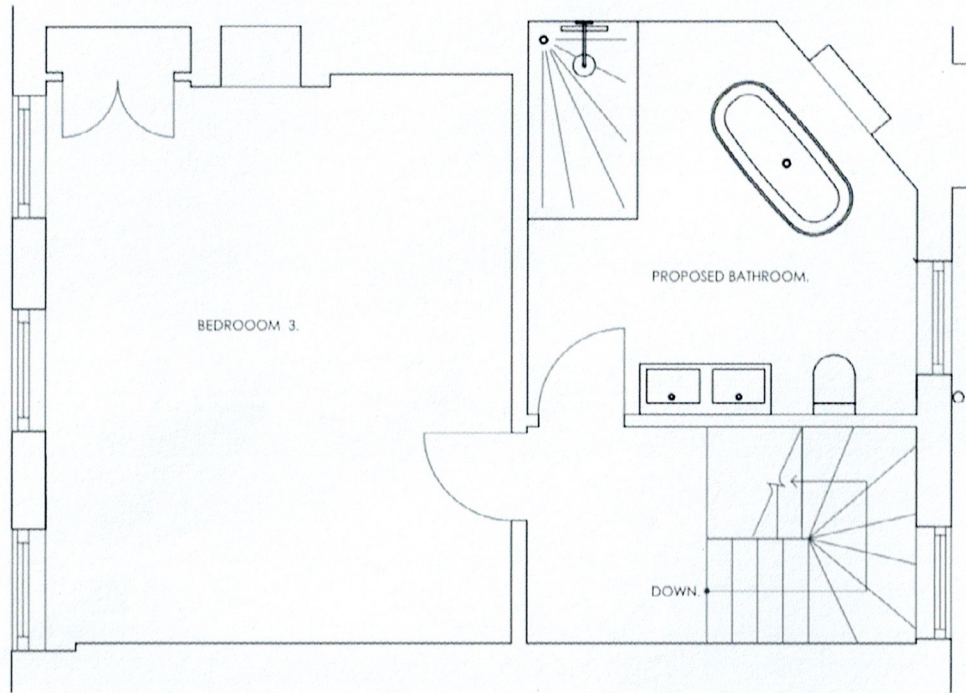

PROPOSED SECOND FLOOR BATHROOM LAYOUT.

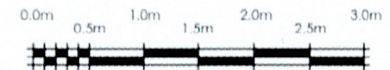

SCALE.

These plans must not be acted upon until the appropriate planning and building regulation approvals have been granted. Should the works be undertaken prior to the above approvals being in place it is done so entirely at the clients own risk.

This drawing has been prepared solely for the use of the client as detailed in the title block, and shall not be copied, lent or used by any third party without the express written permission of the Wargrave Design Consultancy Limited. Date as title block.



Wargrave Design Consultancy
The Old Pump House - Wargrave - Berkshire - RG10 8DJ
0118 940 1678 - info@wargravedesign.com
www.wargravedesign.com

CLIENT D. Hope Esq.	PROJECT 5 Sion Road, Twickenham.	TITLE Proposed Alterations.	DRAWN A.F.L.	SCALE 1:50 @ A3
			DATE May 2024	
			DRAWING No. 1845 - 14	REV.
			(Empty grid for revisions)	