



07/2285/ADV

All dimensions to be verified on site by Main Contractor before the start of any shop drawings or work whatsoever either on their own behalf or that of sub-contractors.

Report any discrepancies to the Contract Administrator at once.

This drawing is to be read with all relevant Architect's and Engineer's drawings and other relevant information.

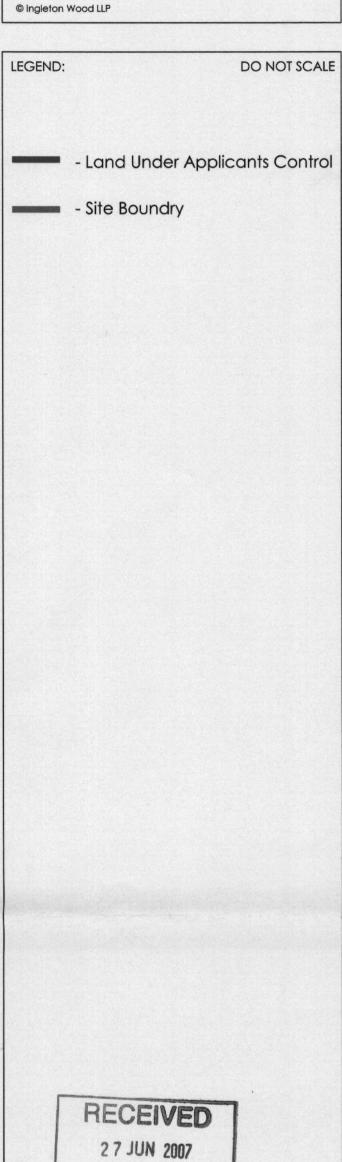

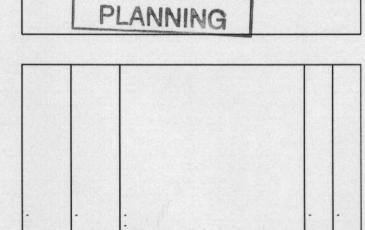



Revision: Date: Description:

a multi-disciplinary practice of:
architects
building surveyors
quantity surveyors
building services consultants

1 Alie Street • London • E1 8DE
T: 0207 680 4400 • F: 0207 680 9200 • www.ingletonwood.co.uk
Ingleton Wood LLP trading as Ingleton Wood. Reg no. OC306572. Partners are members of the LLP
London • Billericay • Colchester • Norwich • Peterborough

St Marys College Waldegrave Road Twickenham TW1 4SX

Drawing Title:
Site Location Plan

St Marys College

JT	Checked:	21.06.07	Scale: 1:1250	Paper Size
Job No.: 81478	3	Dwg No.: 101	Revision:	Preliminary Planning Tender Contract Working