


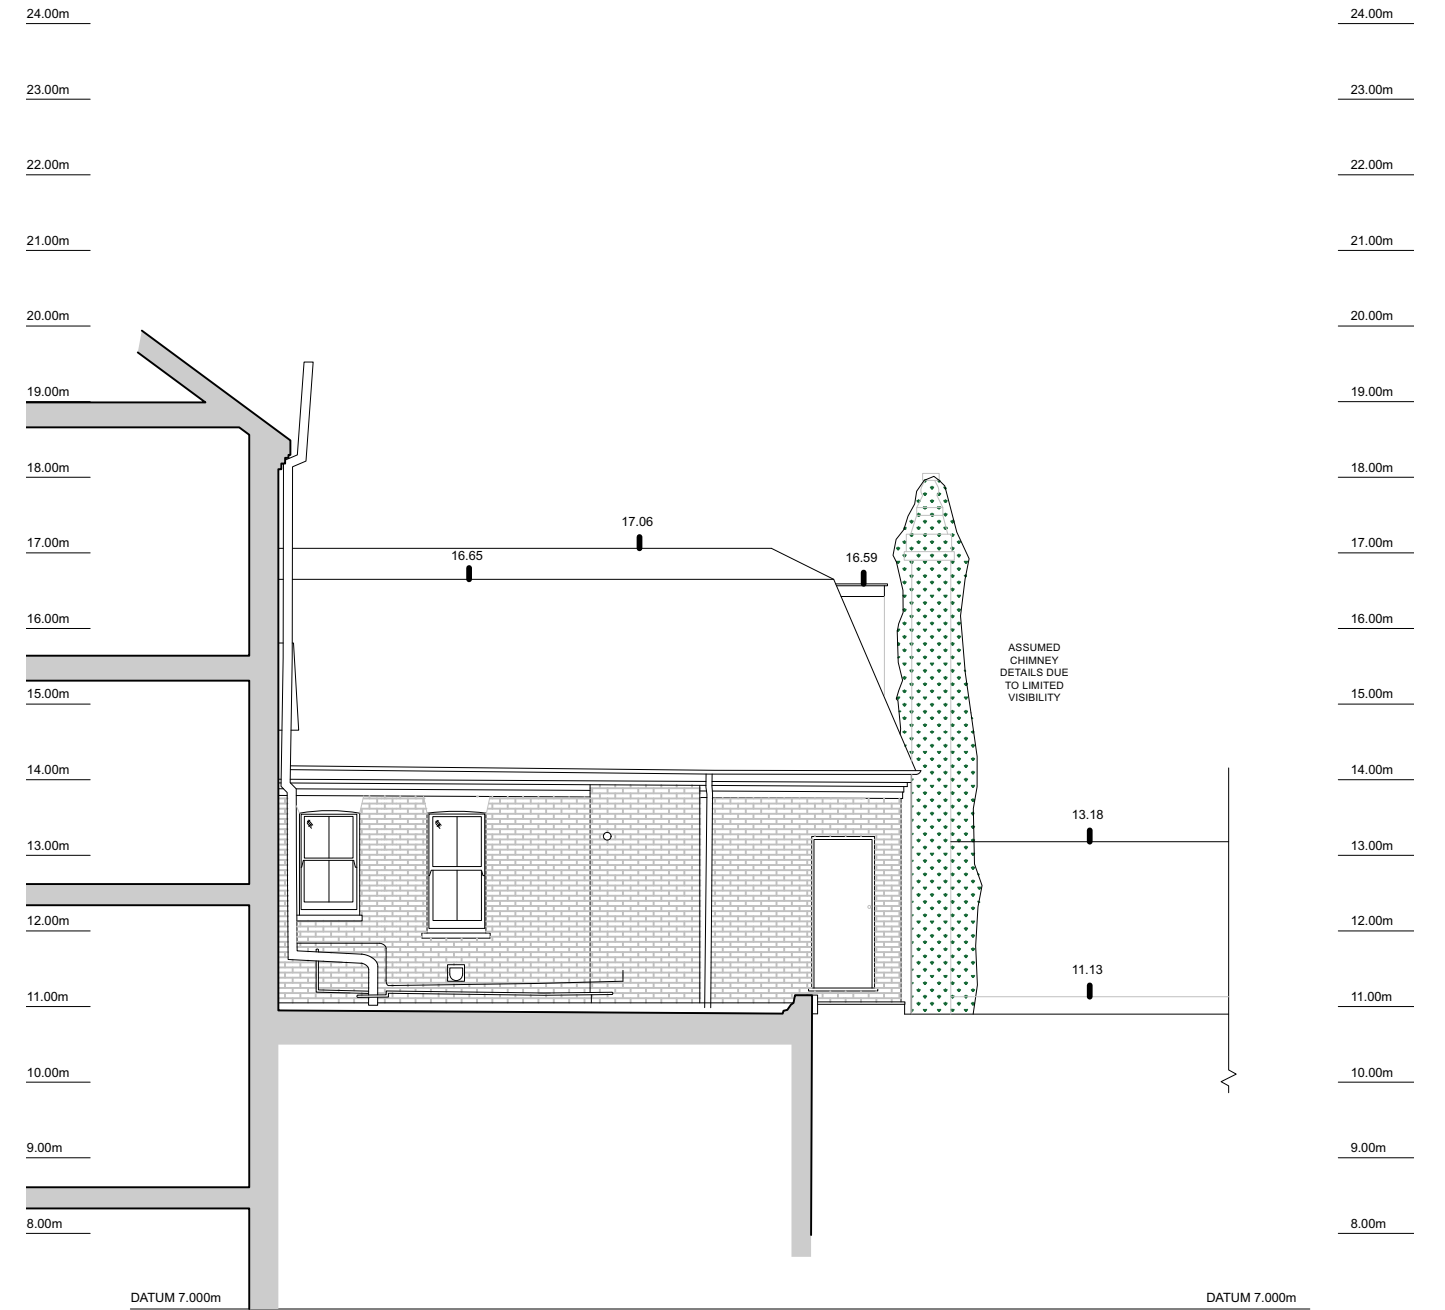

ELEVATION NO.4




ELEVATION NO.5

Scan QR code for our website



ABL3 Architects
27 Bulwer Street, W12 8AR
1090-Plans and elevations as existing.vwx

Sheet Scale
1:100@A3

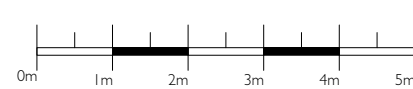

Client	Project Title	Sheet Title
Mr D Newson	70-72 Richmond Road	Elevation 4 and 5 as existing
Project Start Date	Job number	Drawing number
12 23	1090	P023
		Revision
		-
		Date
		Rev
		Notes

ABL3
ARCHITECTS