



View from Road



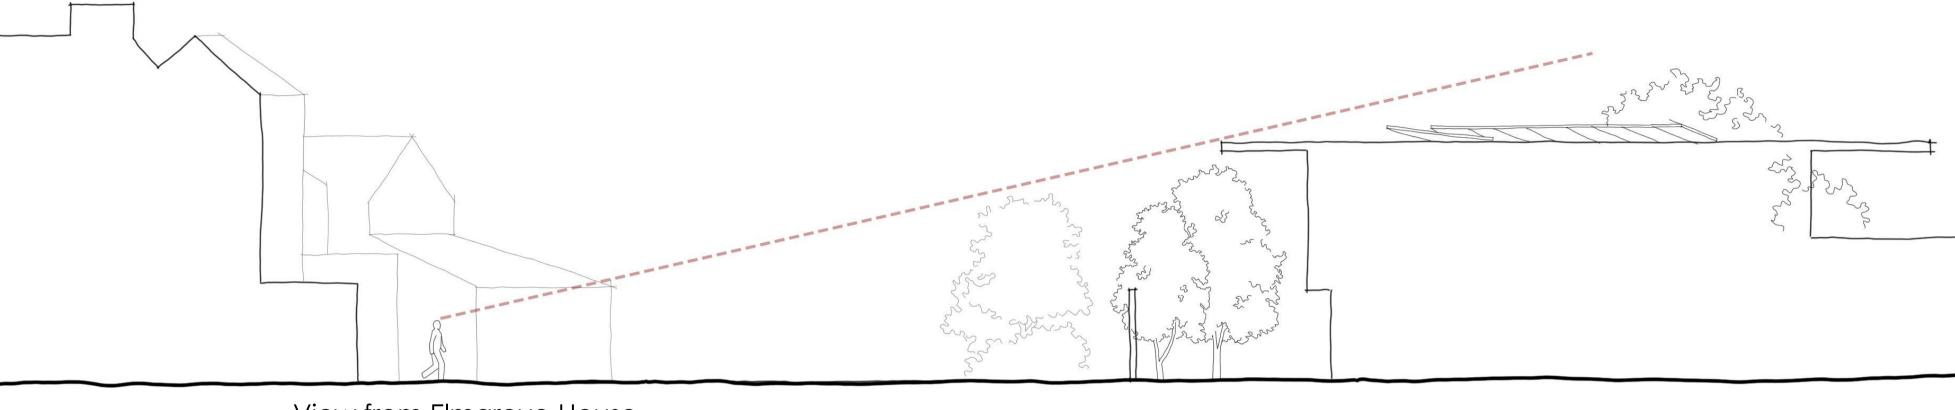



NOTES This drawing is copyright of HollandGreen Ltd. Reproduction is only to take place with written authority. This drawing is a conceptual document and subject to the relevant approvals before building work commences. If any discrepancies are found in the drawings these are to be brought to the attention of HollandGreen Ltd for rectification.

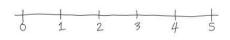

Client: James Bradley Ross 1553 Address: Sevenoaks, 101a High Street Hampton Middlesex London TW12 2SX

Revision: PL-2 Date: 05/12/2024 Drawing Number

Drawing Number: 054-100