


Location Plan

Site Address: 46, Hanworth Road, Hampton, TW12 3DL

Date Produced: 16-Dec-2024

Scale: 1:1250 @A3

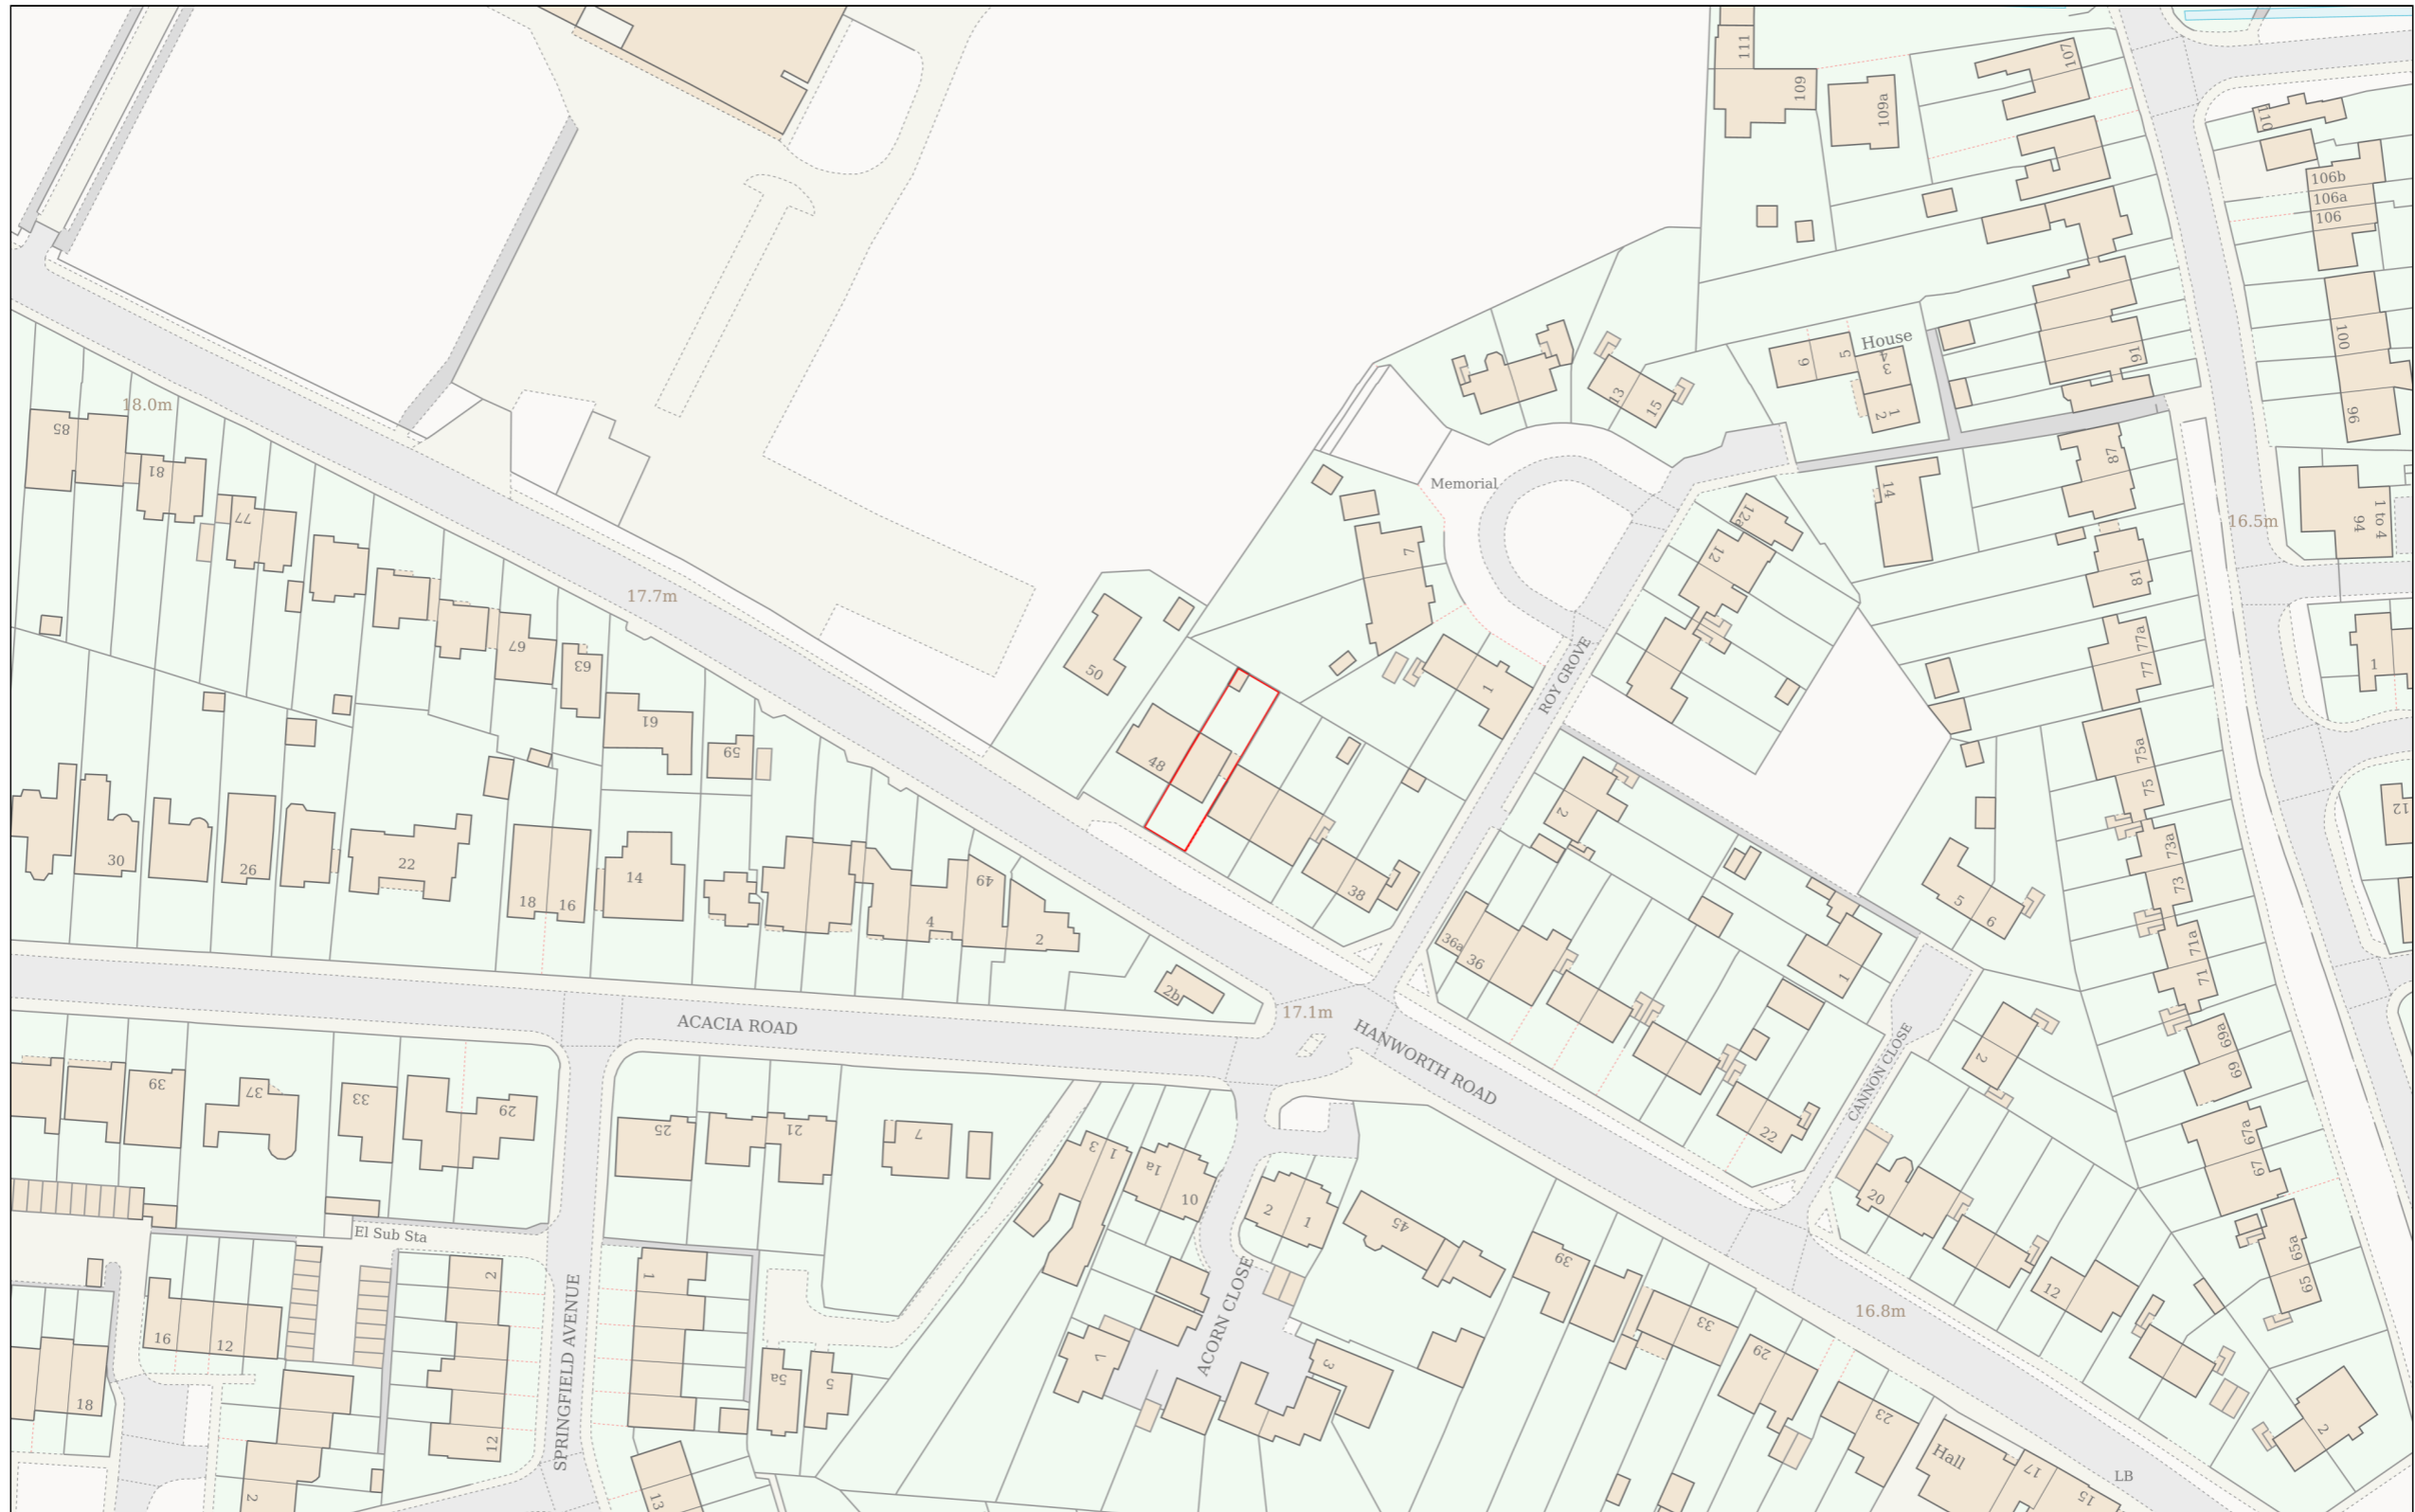

Planning Portal Reference: PP-13585825v1

