Rear Extension Roof 14.80

Rear extension previously approved under applications 23/3376/HOT + 23/3377/LBC. Scheme altered to suit proposed extension, as per notes.

Proposed masonry boundary wall – finished externally in white render to match existing wall on neighbour's side, with high level glazing above


Existing Fence Height 13.90							

Existing Ground Level 11.95

Datum 9.00



General Notes Other Notes:	Key:	Revisions:				proje
 All dimensions to be checked on site. All drawings to be read in conjunction 		rev date	initia	ial des	scription	021
with engineer's drawings Any				-		draw
discrepancies between consultants drawings to be reported to the Architect before any work commences.						03-
The Contractor's attention is drawn to						draw
the Health & Safety plan and on						
drawings as being potentially hazardous.						PRO
These items should not be considered						statu
 as a full and final list. The Work Package Contractor's normal Health & Safely obligations still apply 						PL/
when undertaking constructional						scal
operations both on and off site.						1/5

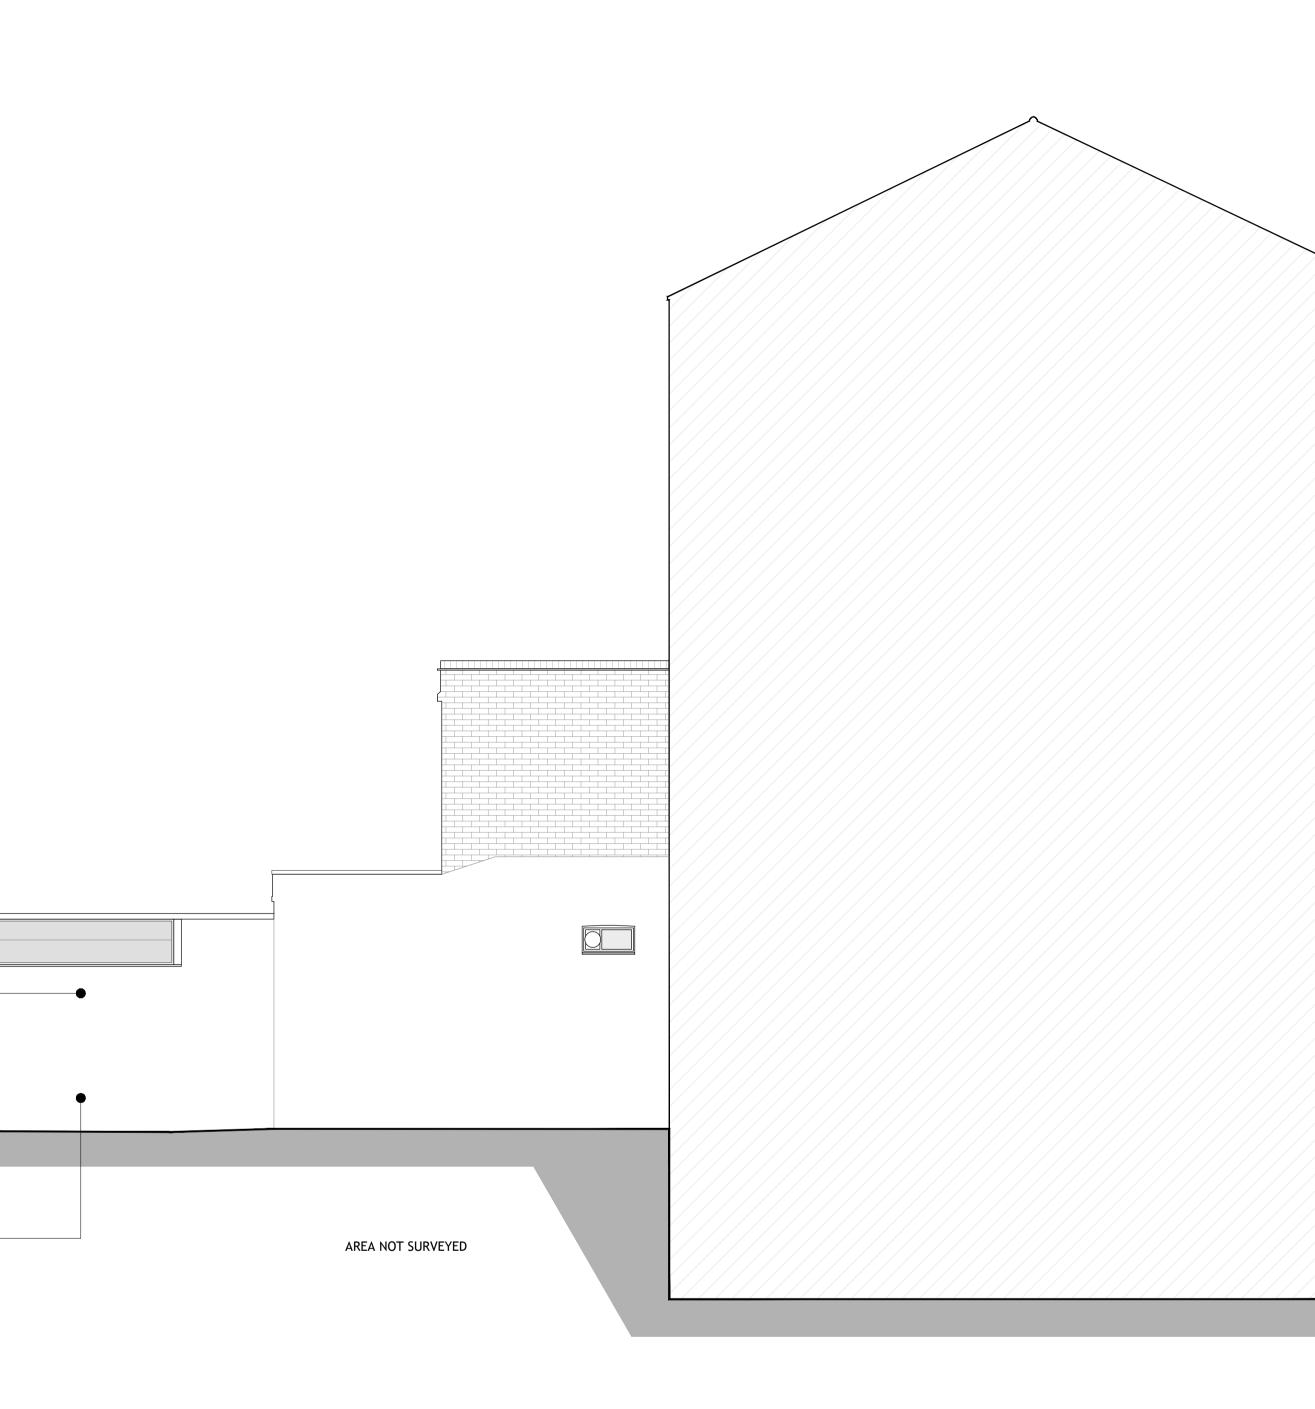

roject:	
219 40 RICHMOND HILL	
· · · · · · · · · · · · · · · · · · ·	0 0.5 1.0 1.5 2.0 2.5 M
rawing no: revision:	
03-351	
rawing:	
PROPOSED SIDE ELEVATION	
tatus:	DKN JAMM
PLANNING	
cale @A1/A3 date:	info@dknjamm.com www.dknjamm.com 01962 620179
/50/1:100 DECEMBER 2024	