



A3

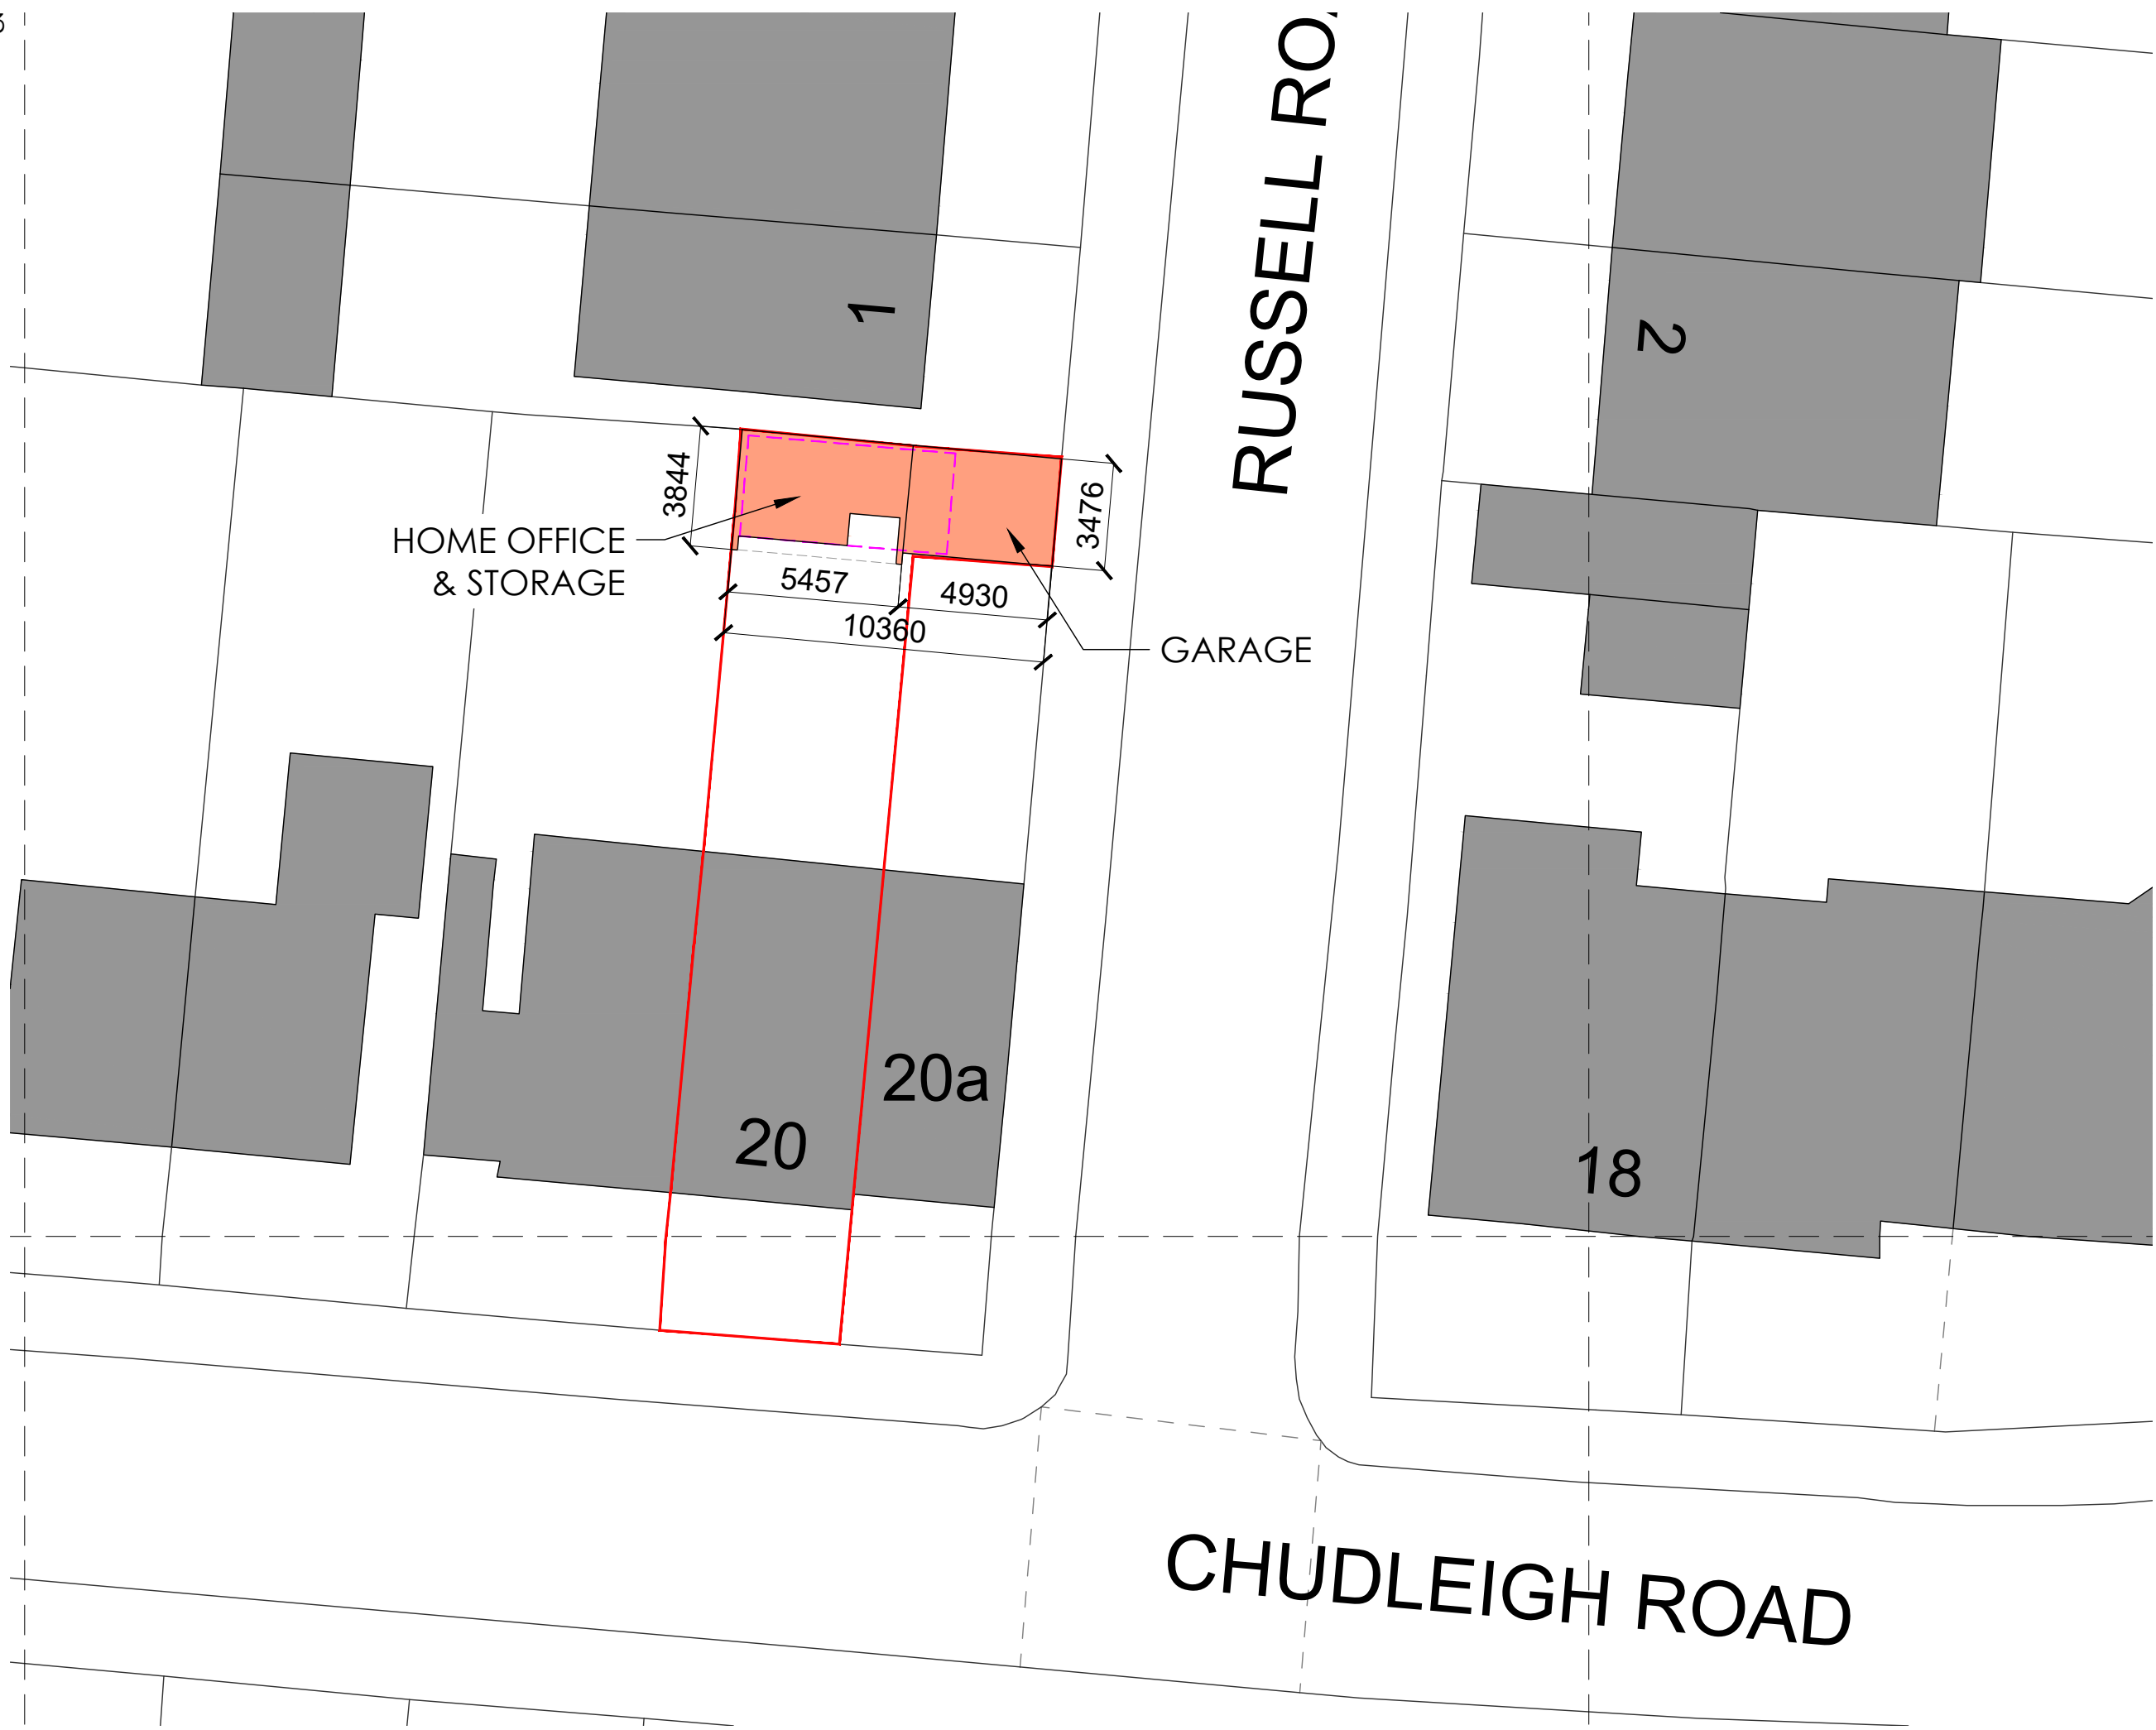

- KEY:
- APPLICATION BOUNDARY
179.12 SQM
 - PROPOSED OUTBUILDING & GARAGE LOCATION
 - EXISTING OUTBUILDING

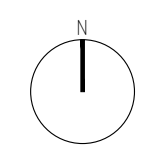

PROJECT
20 CHUDLEIGH ROAD
TWICKENHAM
TW2 7QR

TITLE
PROPOSED SITE BLOCK PLAN

| | | |
|---------------------------|------------------|-------------|
| STATUS PLANNING | | |
| SCALE 1:200 | DATE 06.12.24 | DRAWN KR |
| JOB/DRG NO. 241102/P03 | REV - | |

KOSMA RYBAK
KOSMA RYBAK LTD. 124 CITY ROAD EC1V 2NX LONDON
WWW.KOSMARYBAK.COM M@KOSMARYBAK.COM T.0779700256

THIS DRAWING IS © COPYRIGHT OF KOSMA RYBAK LTD.
APPLICATION PURPOSES ONLY. DO NOT SCALE FOR ANY OTHER PURPOSE. USE FIGURED DIMENSIONS ONLY. SUBJECT TO SITE SURVEY AND ALL NECESSARY CONSENTS. ALL DIMENSIONS TO BE CHECKED BY USER AND ANY DISCREPANCIES, ERRORS OR OMISSIONS TO BE REPORTED TO THE ARCHITECT BEFORE WORK COMMENCES. THIS DRAWING IS TO BE READ IN CONJUNCTION WITH ALL OTHER RELEVANT MATERIALS.

CHUDLEIGH ROAD

RUSSELL RO.

