



SECTION A - A (as proposed)

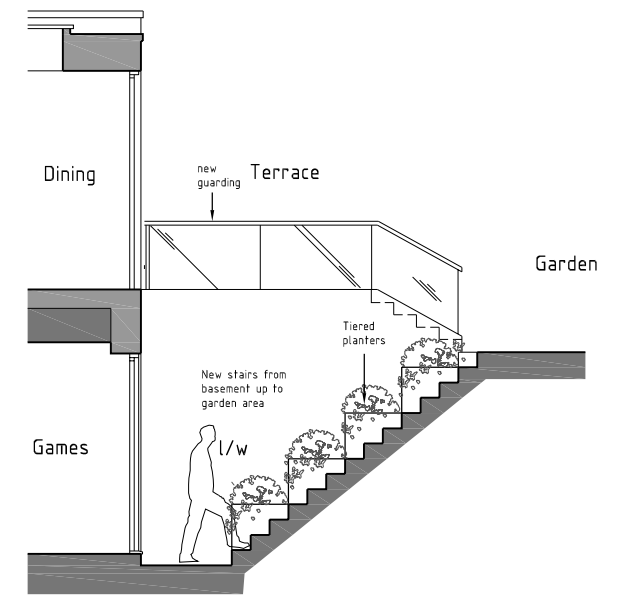

SECTION C - C (as proposed)

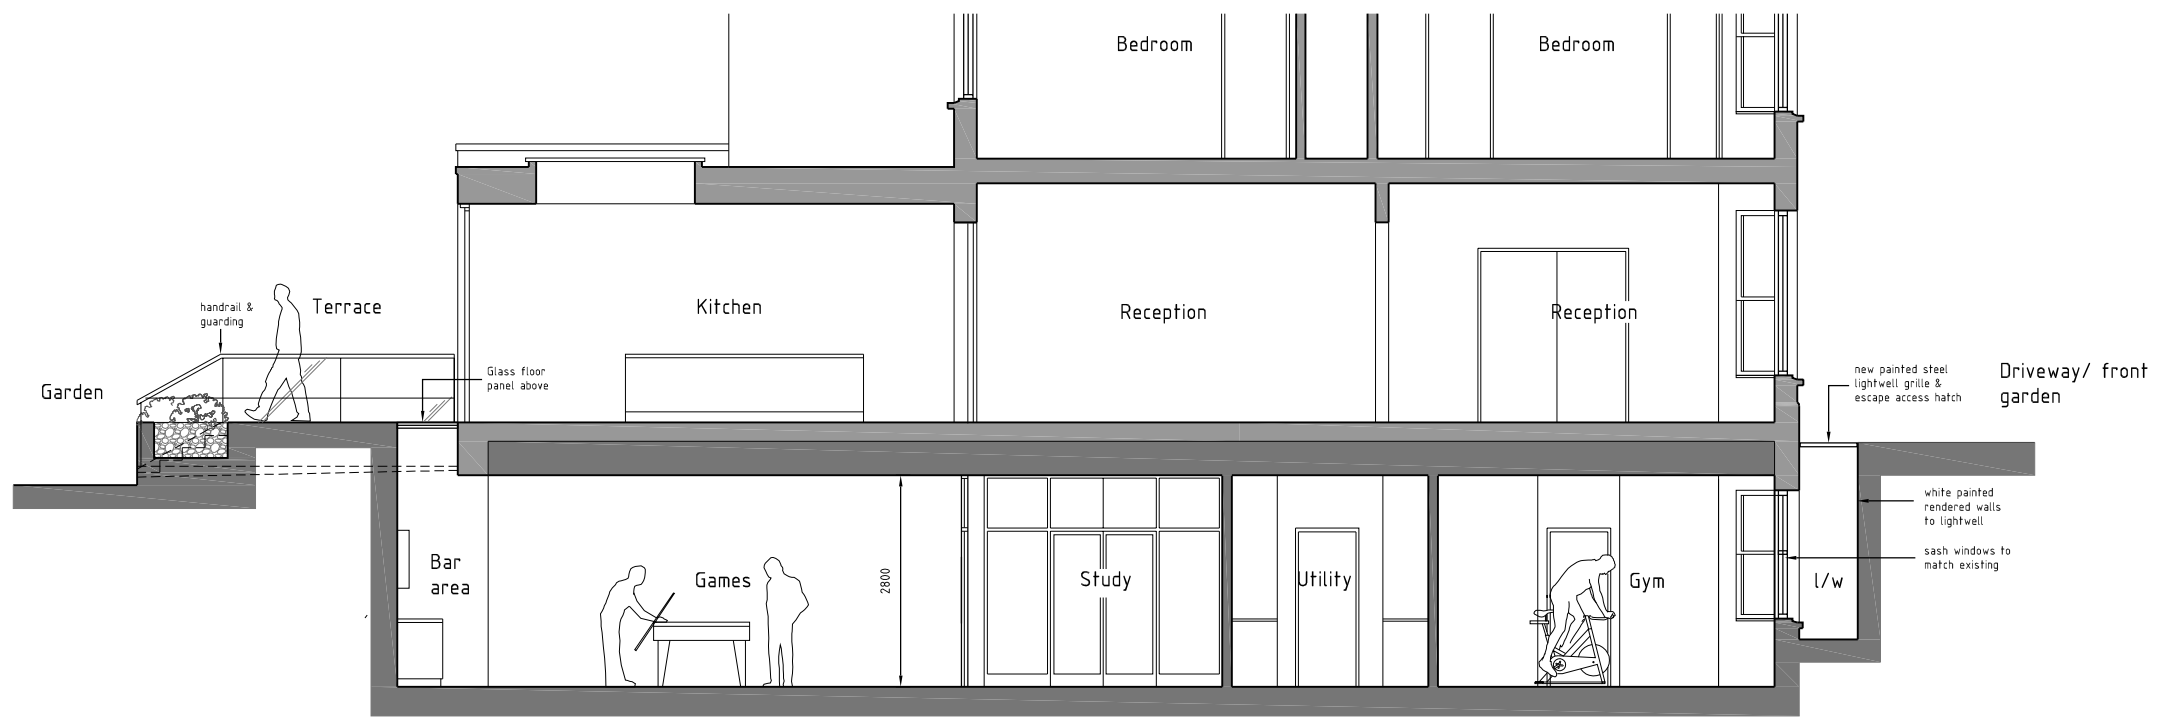

SECTION B - B (as proposed)

Client Mr & Mrs George Glasgow Jr

Project 146 Castelnau
London.
SW13 9ET

Scale 1:100 @ A3

Date Oct 24

Drawing Title PROPOSED SECTIONS A - A, B - B & C - C

Drawing No. 24-015-02

SHEET 3 of 5

**the basement
design studio**
Suite 17, Maple Court, Grove Park, White Waltham, SL6 3LW
tel. 01628-826066 www.basementdesignstudio.co.uk