


REV	DATE	DESCRIPTION




Existing Chusan palm (Trachycarpus fortunei) to remove

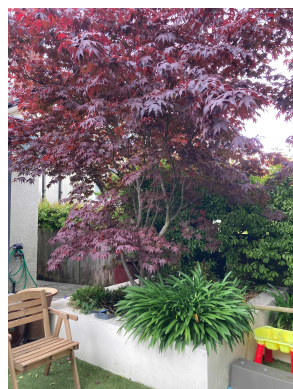

Existing Japanese Maple (Acer palmatum) to be relocated to children's play area


Proposed Cornus kousa multistem 3mH

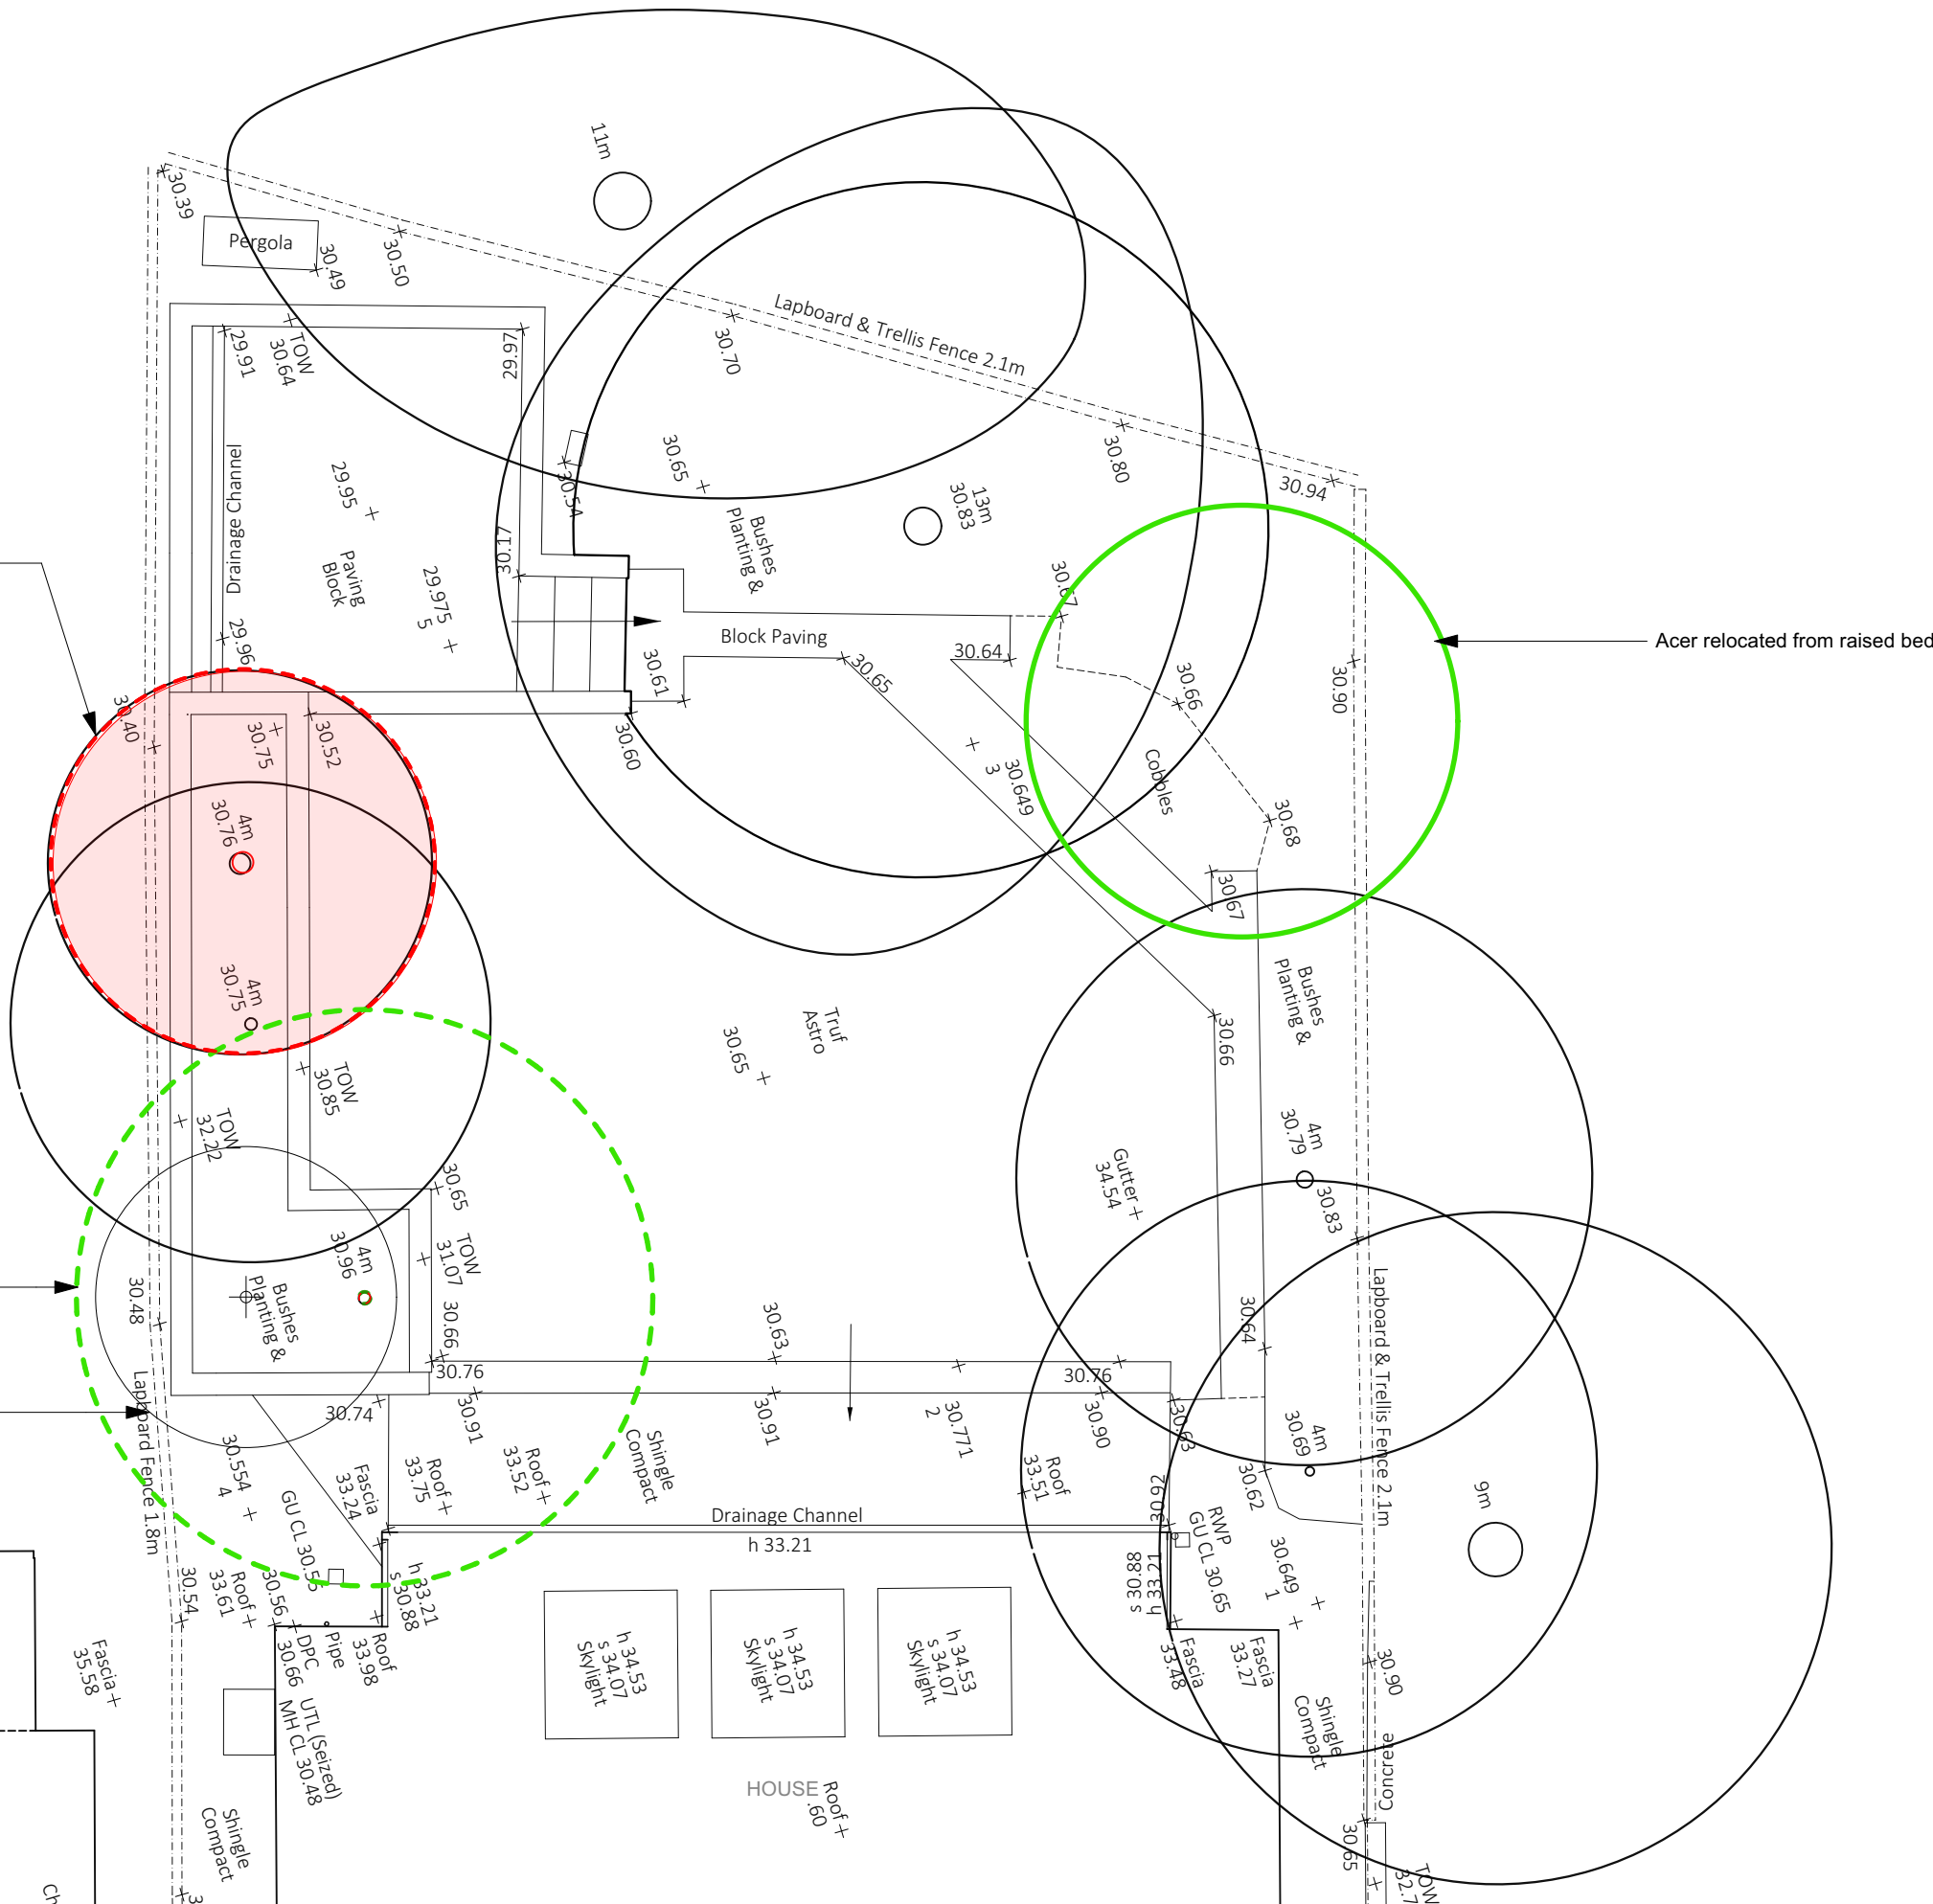

- - - - - Tree to remove
- - - - - Existing tree to relocate
- Proposed new position of existing tree
- Proposed tree
- Existing tree to remain

Acer relocated from raised bed

**1 Rear garden tree removal and movement**  
Scale: 1:75

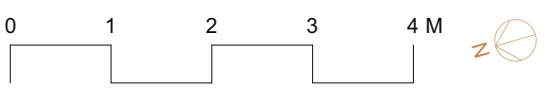

Studio G23, The Light Box, 111 Power Road,  
Chiswick W4 5PY  
+44 (0)203 876 5299  
info@rosebanklandscaping.co.uk

Project	44 Kings Road, Richmond		
Client	Kirill Voronin		
Drwg title	Rear Garden Tree removal & movement		
Drwg No.	PA.06		
Scale	1:75 @ A3		
Status	PLANNING	Issue Date	09/012/24
Drawn	TD	Checked	NL

Unless otherwise specified all DIMs in mm. All DIMs must be checked on site. Do not scale from this drawing