



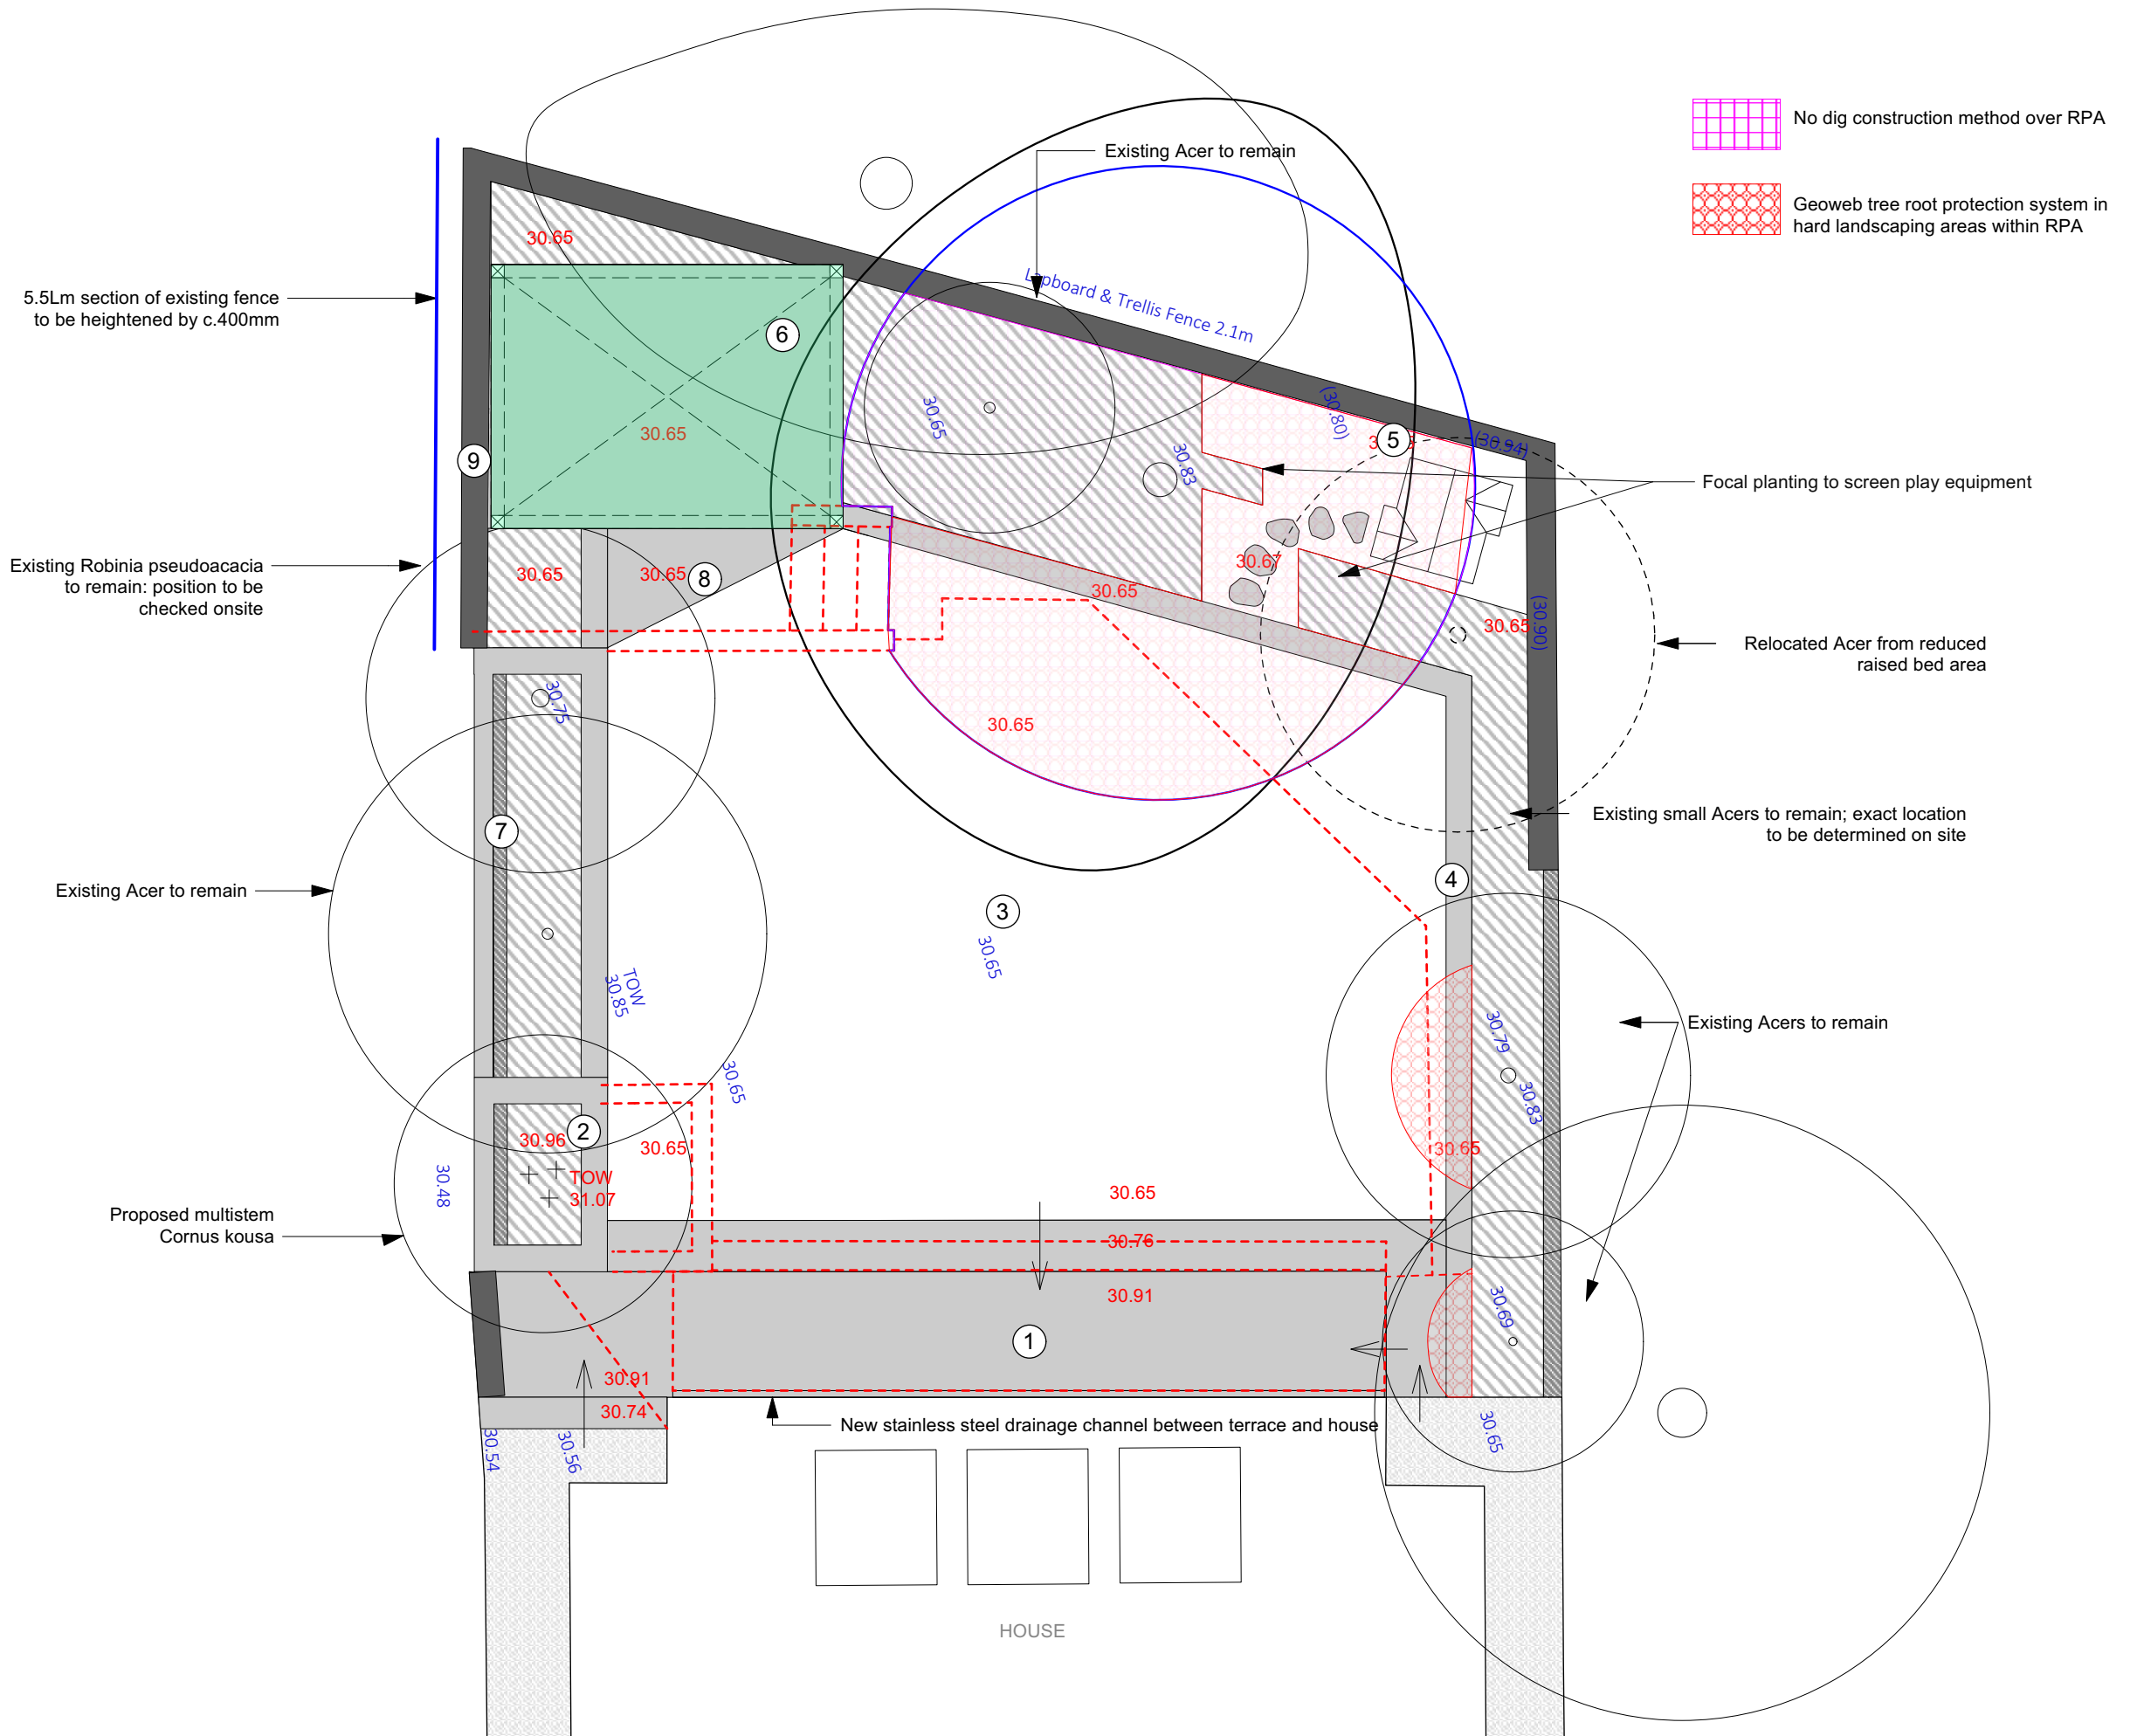

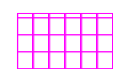









REV	DATE	DESCRIPTION
-----	------	-------------



-  No dig construction method over RPA
-  Geoweb tree root protection system in hard landscaping areas within RPA

-  Current layout
-  Existing resin bound gravel to remain
-  Jura beige porcelain
-  Planting: mix of herbaceous perennials + evergreens
-  Trachelospermum instant panels
-  Trachelospermum individual climbers planted between existing plants
-  Artificial lawn
-  Proposed pergola location
-  Proposed tree
-  Proposed position of relocated tree
-  Existing tree to remain
- 30.20 Existing levels to remain
- (30.20) Existing levels to change
- 30.20 Proposed levels

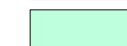- ① — Terrace in porcelain tiles
- ② — Raised planting bed reduced and reclad in porcelain
- ③ — Replaced artificial turf
- ④ — Flush border in porcelain edging
- ⑤ — Stepping stones leading to children's existing playhouse and slide
- ⑥ — Flush porcelain terrace and 3x4m glass-walled pergola 2.5m H
- ⑦ — Jasmine individual climbers in raised beds trained to fence with new posts
- ⑧ — Open terrace area for BBQ
- ⑨ — Instant evergreen Jasmine panels to screen fencing



ROSEBANK

Studio G23, The Light Box, 111 Power Road,
Chiswick W4 5PY
+44 (0)203 876 5299
info@rosebanklandscaping.co.uk

Project	44 Kings Road, Richmond		
Client	Kirill Voronin		
Drg title	Proposed rear garden pergola and layout		
Drg No.	PA.07		
Scale	1:75 @ A3		
Status	STAGE 4	Issue Date	09/12/24
Drawn	TD	Checked	NL

Unless otherwise specified all DIMs in mm. All DIMs must be checked on site. Do not scale from this drawing

1 Rear garden proposed layout & pergola
Scale: 1:75

