



SCALE BAR

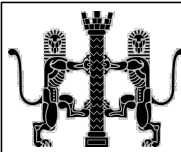

GENERAL NOTES: Do not scale from this drawing.  
 Dimensions must be checked on site.  
 This drawing is copyright of Grainne O'Keeffe Architects.  
 This drawing cannot be copied or used in any way without the  
 express permission of Grainne O'Keeffe Architects.  
 Neighbouring properties not surveyed unless stated

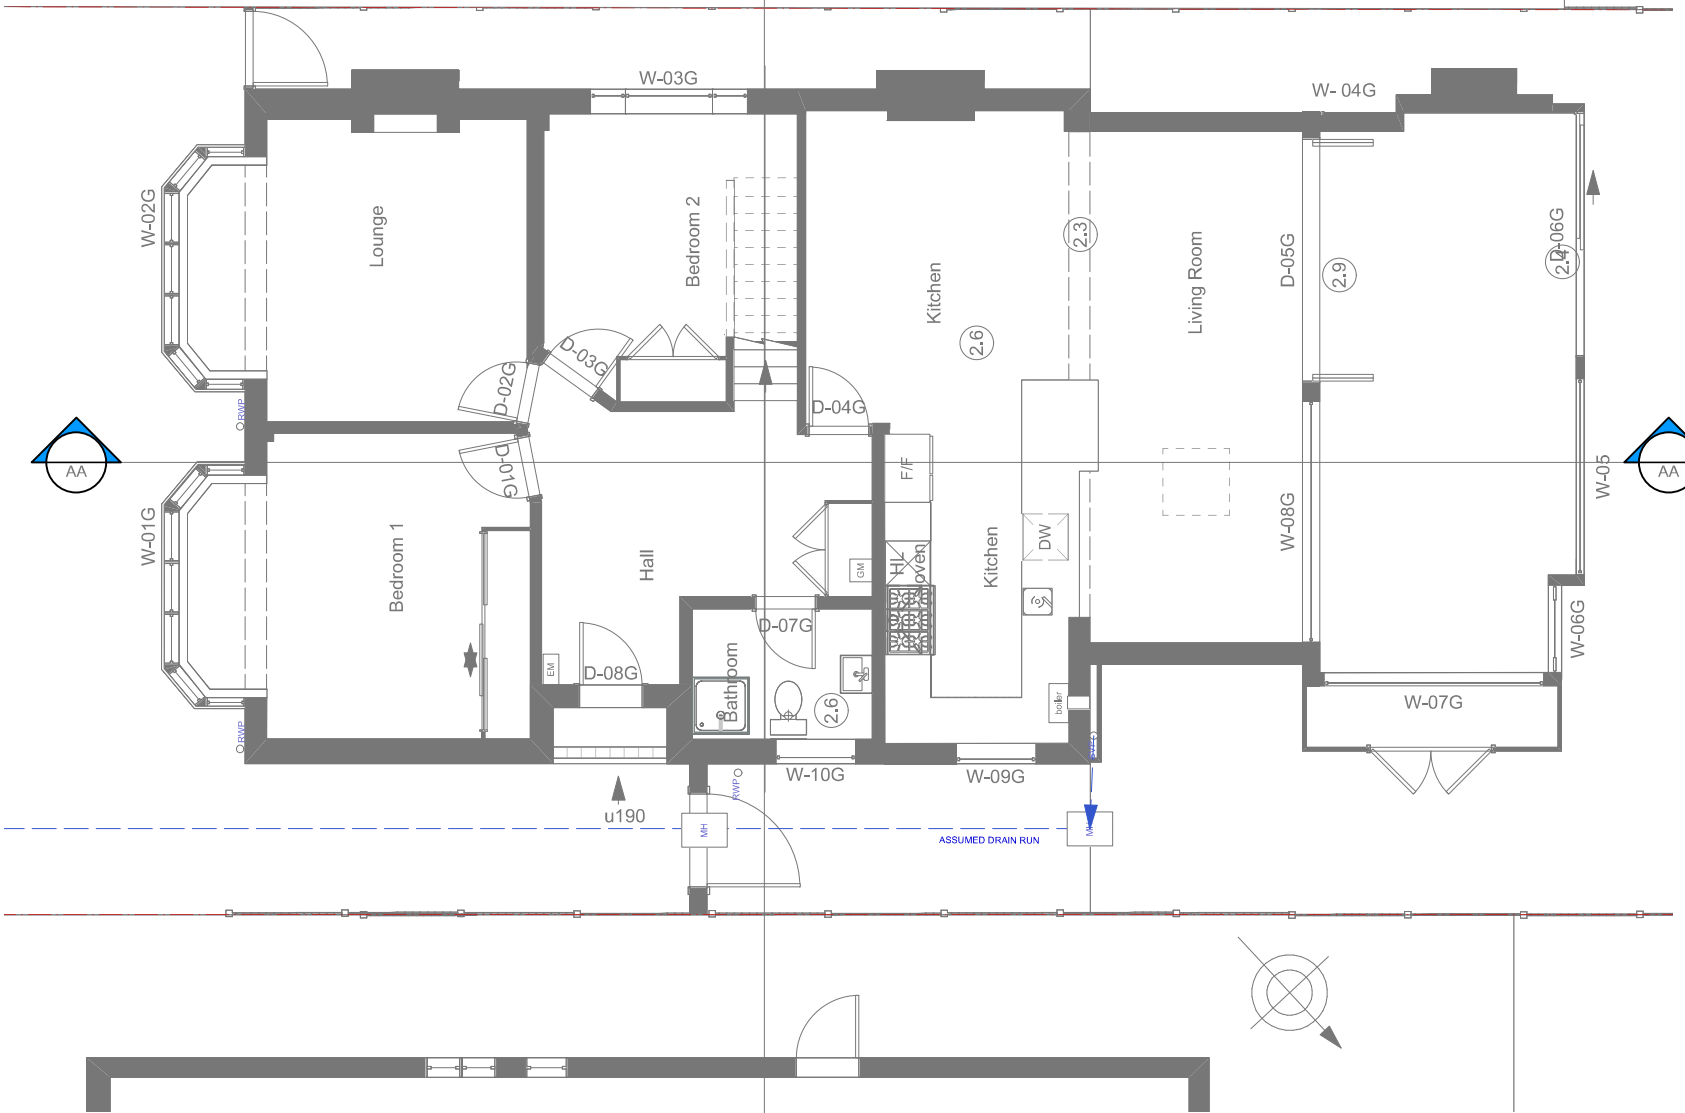

**GRÁINNE O'KEEFFE ARCHITECTS LIMITED**

Atrium, 36 Broad Lane, Hampton, TW12 3AZ  
 020 8941 1061 07976 389970  
 grainnearch@btopenworld.com  
[www.gokarchitects.co.uk](http://www.gokarchitects.co.uk)

Name  
 67 Ormond Crescent

Drawing Name  
 Ground Plan Existing

Job No  
 2024 - 12

Dwg No  
 02

Scale  
 1:100

Revisions

Rev No

Last Edited:  
 25/9/24  
 16:19:37