


SCALE BAR



GENERAL NOTES: Do not scale from this drawing.
 Dimensions must be checked on site.
 This drawing is copyright of Grainne O'Keeffe Architects.
 This drawing cannot be copied or used in any way without the
 express permission of Grainne O'Keeffe Architects.
 Neighbouring properties not surveyed unless stated

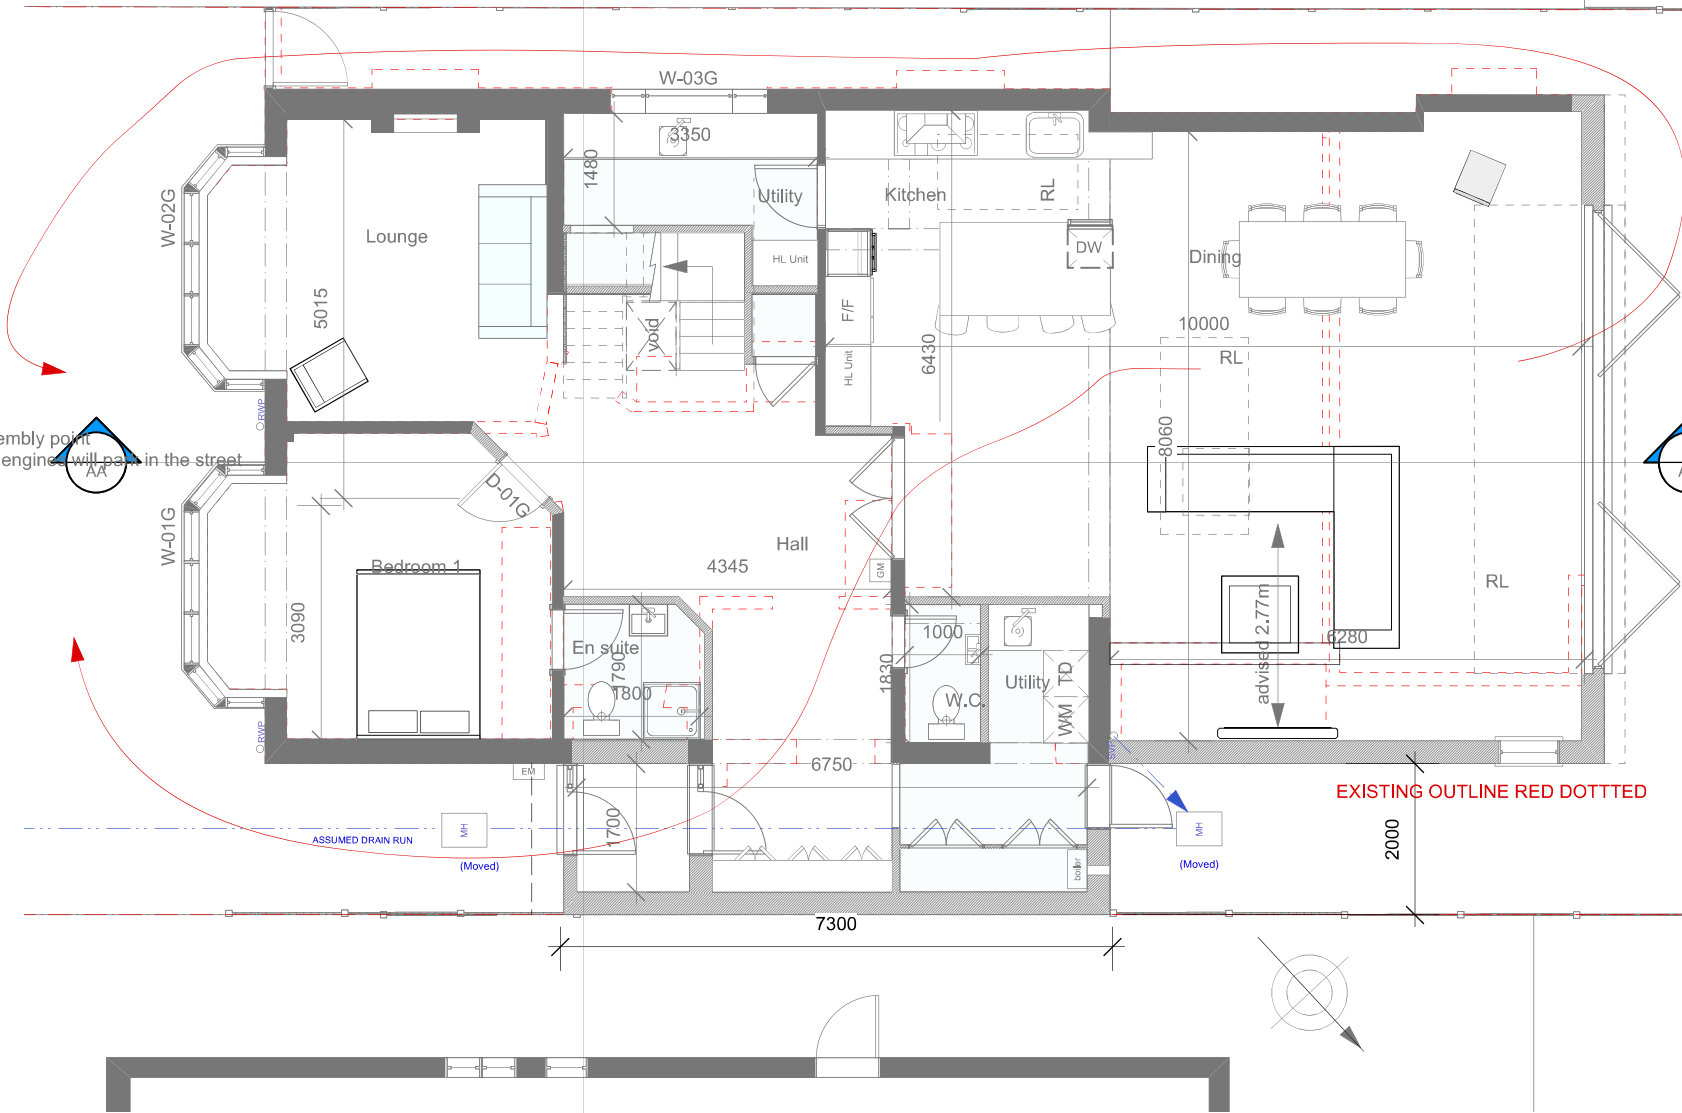

EXISTING OUTLINE RED DOTTED



GRÁINNE O'KEEFFE ARCHITECTS LIMITED

Atrium, 36 Broad Lane, Hampton, TW12 3RZ
 020 8941 1061 07976 389970
 grainnearch@btopenworld.com
www.gokarchitects.co.uk

Job Name
67 Ormond Crescent

Drawing Name
12B Fire safety diagram

Job No
2024 - 12

Dwg No
12B

Scale
1:100

Revisions		Rev No

Last Edited:
18/12/24
14:50:26