



SCALE BAR

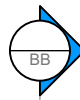

GENERAL NOTES: Do not scale from this drawing. Dimensions must be checked on site. This drawing is copyright of Grainne O'Keeffe Architects. This drawing cannot be copied or used in any way without the express permission of Grainne O'Keeffe Architects. Neighbouring properties not surveyed unless stated

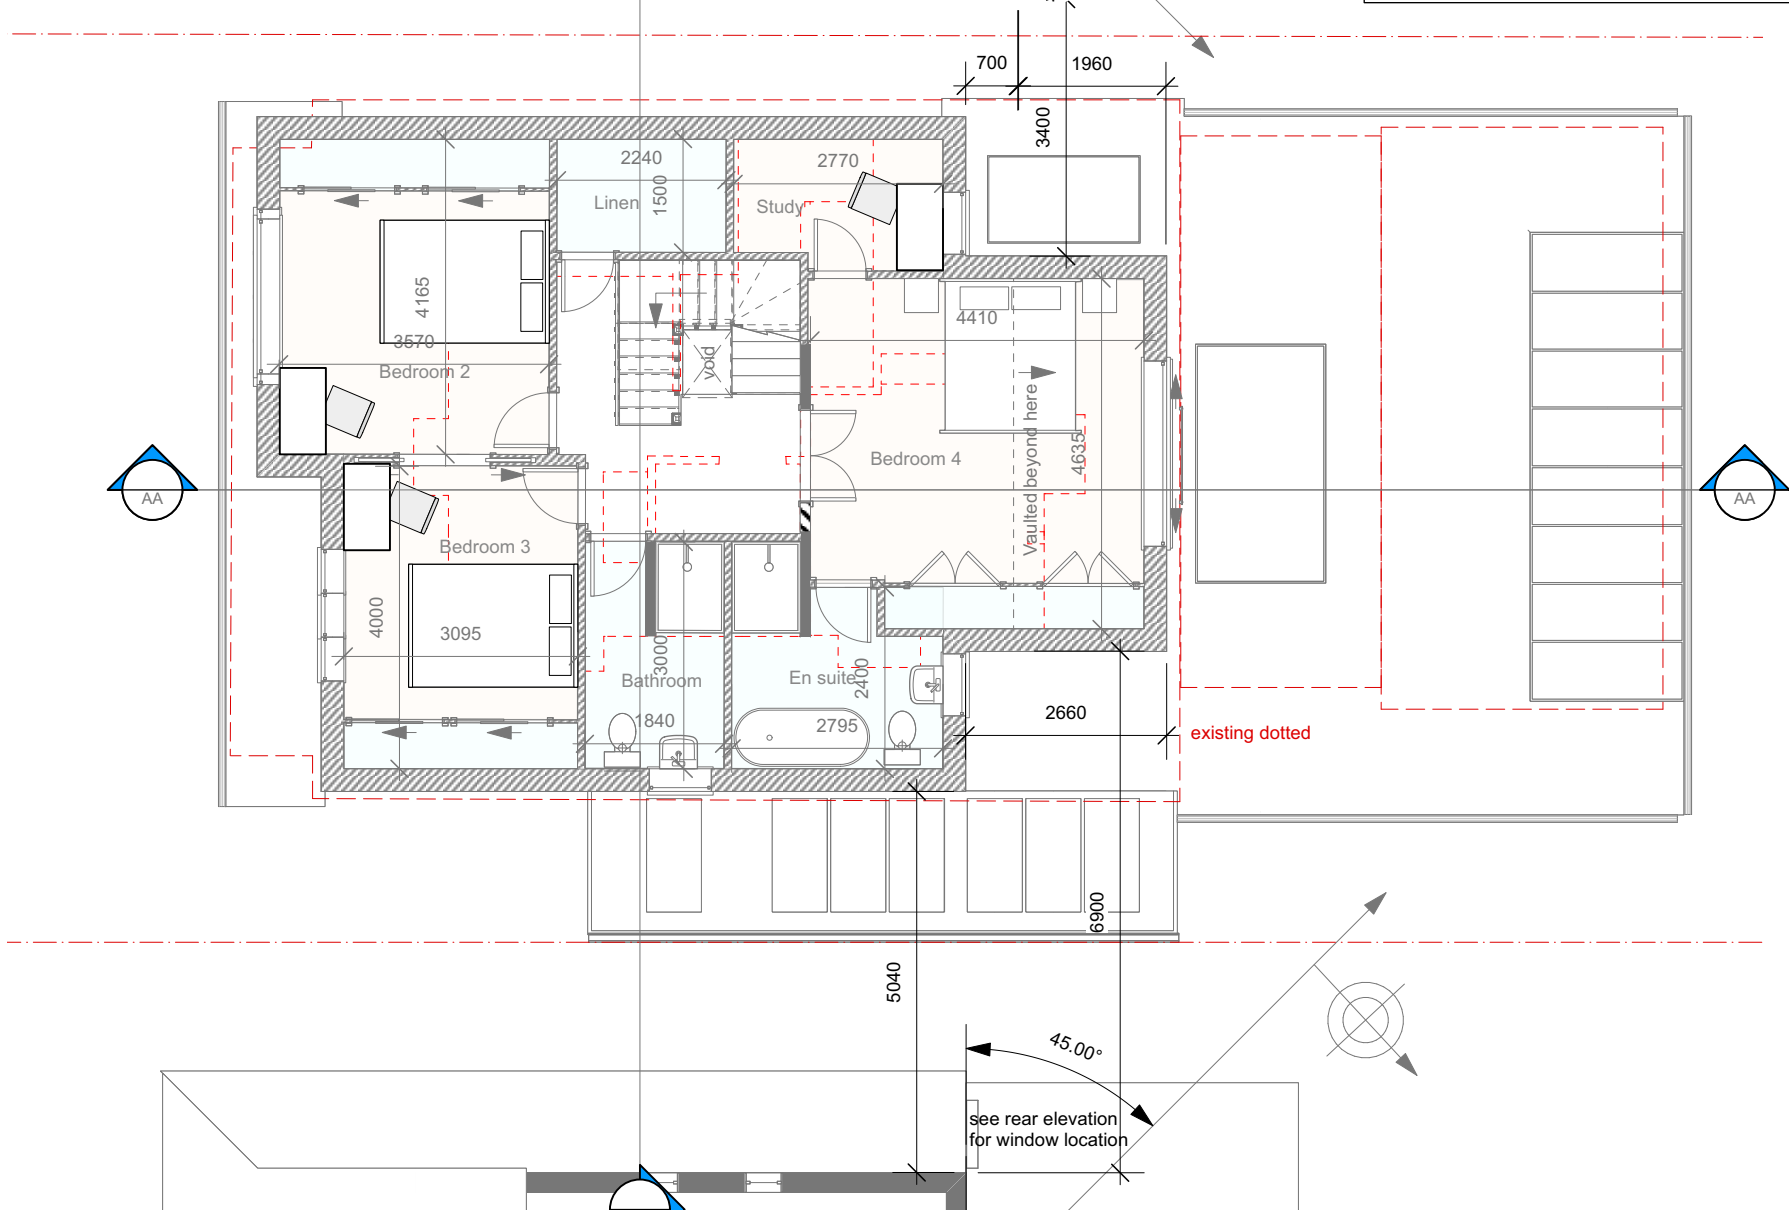

GRÁINNE O'KEEFFE ARCHITECTS LIMITED

Atrium, 36 Broad Lane, Hampton, TW12 3AZ
020 8941 1061 07976 389970
grainnearch@btopenworld.com
www.gokarchitects.co.uk

Job Name
67 Ormond Crescent
Drawing Name
First floor Proposed

Job No
2024 - 12
Dwg No
13
Scale
1:100

Revisions
REV A 091224 FINAL REVS FOR PLANNING SUBM
Last Edited:
9/12/24 16:28:39

Rev No
A