



-  ACCESS FOR FIRE ENGINE
-  POSITION FOR FIRE ENGINE

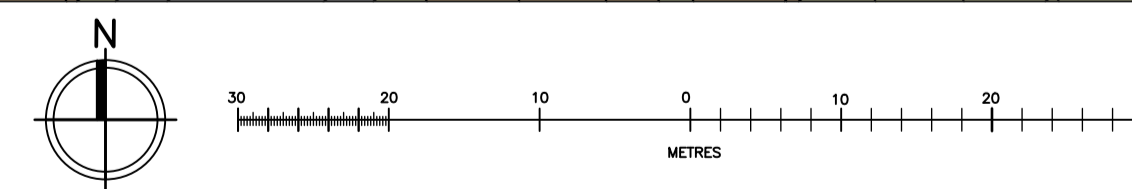

Note
 Do not scale from this drawing.
 All dimensions to be checked on site.
 Report any discrepancies to the Architect.
 The property of this drawing is vested in Barnsley Hewett & Mallinson Ltd and must not be copied or reproduced in any way without their written consent.
 © BHM Architects Ltd

2949 A101	P1	Sheet No.
Project ST MICHAEL'S CHURCH HALL 39 ELM BANK GARDEN, SW13 0NX	Scale 1:500 @ A1	Date 2024-12
Document type FIRE STRATEGY PLAN	Drawn by IS	Approved by DLB
Title FIRE ENGINE ACCESS		



Barnsley Hewett & Mallinson

Unit P04,
Old Power Station,
121 Mortlake High Street,
London,
SW14 8SN

Tel: 0208 878 4667
E-mail: mail@bhmarchitects.com
Web: www.bhmarchitects.com