


(c) Crown Copyright and Database Rights 2024 OS 100060020

Location Plan


Scale 1:1250

| Rev | Date | Description |
|-----|------|-------------|
| | | |
| | | |
| | | |

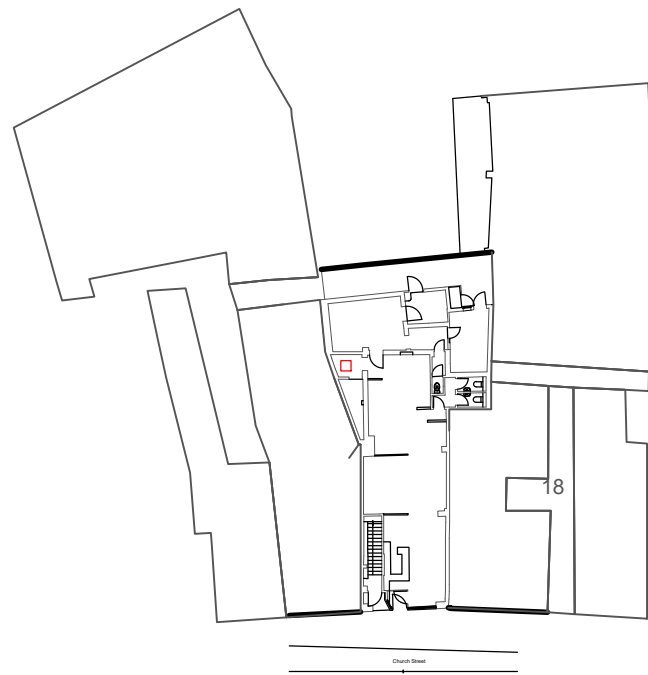

Existing Site Layout

Scale 1:500

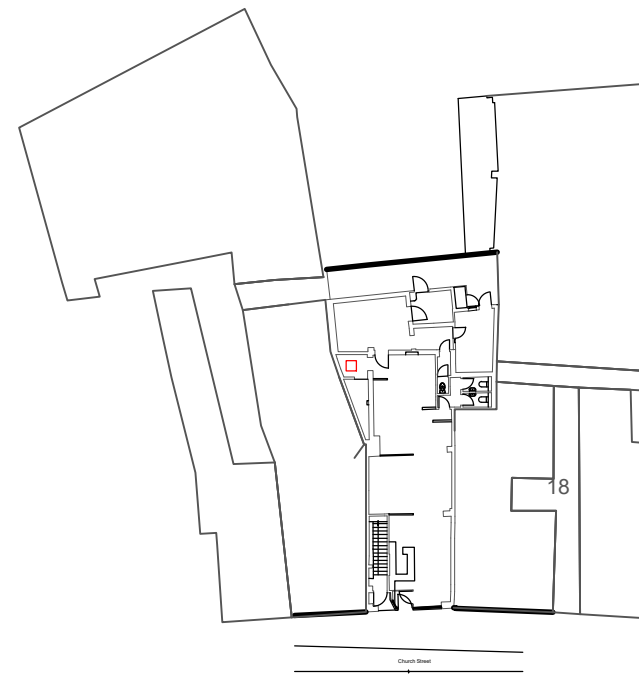

Proposed Site Layout

Scale 1:500



FLUENT
ARCHITECTURAL DESIGN SERVICES

FLUENT
ARCHITECTURAL DESIGN SERVICES
69-71 WINDMILL ROAD, SUNBURY,
MIDDLESEX, TW16 7DT
TEL: 0800 0438838
E-MAIL: INFO@FLUENT-ADS.CO.UK
WEB: FLUENT-ADS.CO.UK

20 Church Street, Twickenham

Proposed & Existing
Site Layouts & Location Plan



| | |
|---------------------|------------------------|
| Scale 1:500 @ A3 | Dwg No. FLU.2283.01 |
| Date 11.10.24 | Rev |
| Drawn N.Millin | |