


no. 32

no. 30 HEATH GARDENS

no. 26

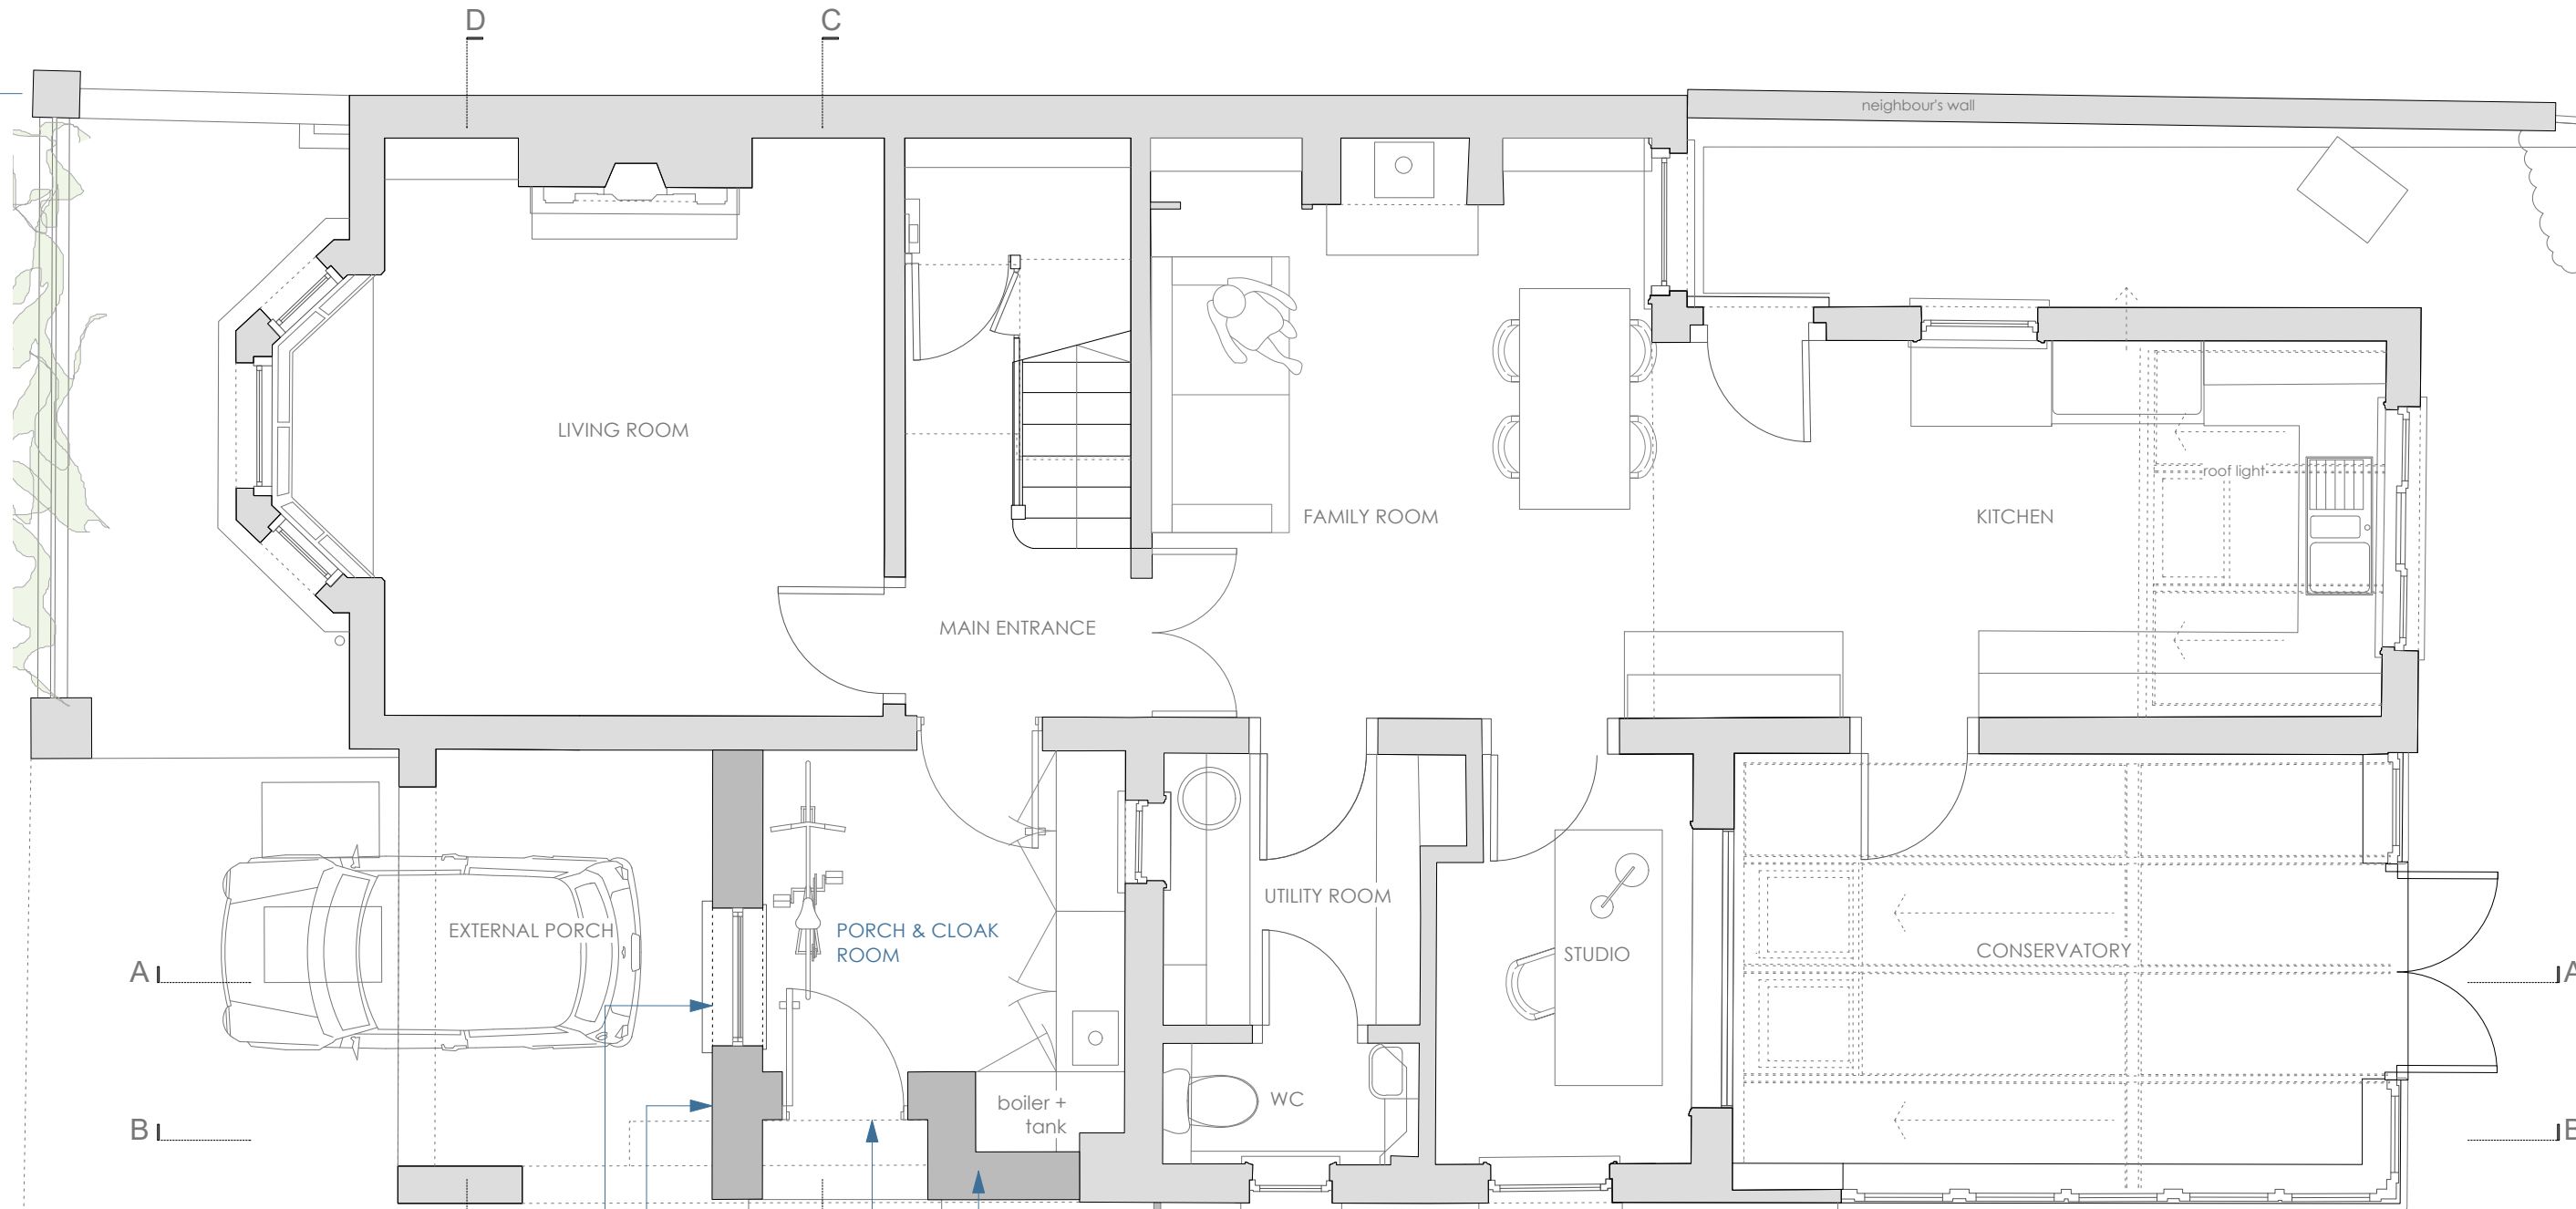

New window to match in height existing window with red brick header course decoration above to match existing

New extension wall to be red bricks to match existing front façade with red brick header course decoration above window to match existing

New extension wall to be yellow bricks to match existing side extension with red brick header course decoration above entrance door

Main entrance door. The existing entrance door, (a paneled painted timber door) will be re-used in this location. Door to be recessed to create a small covered area before entrance

