
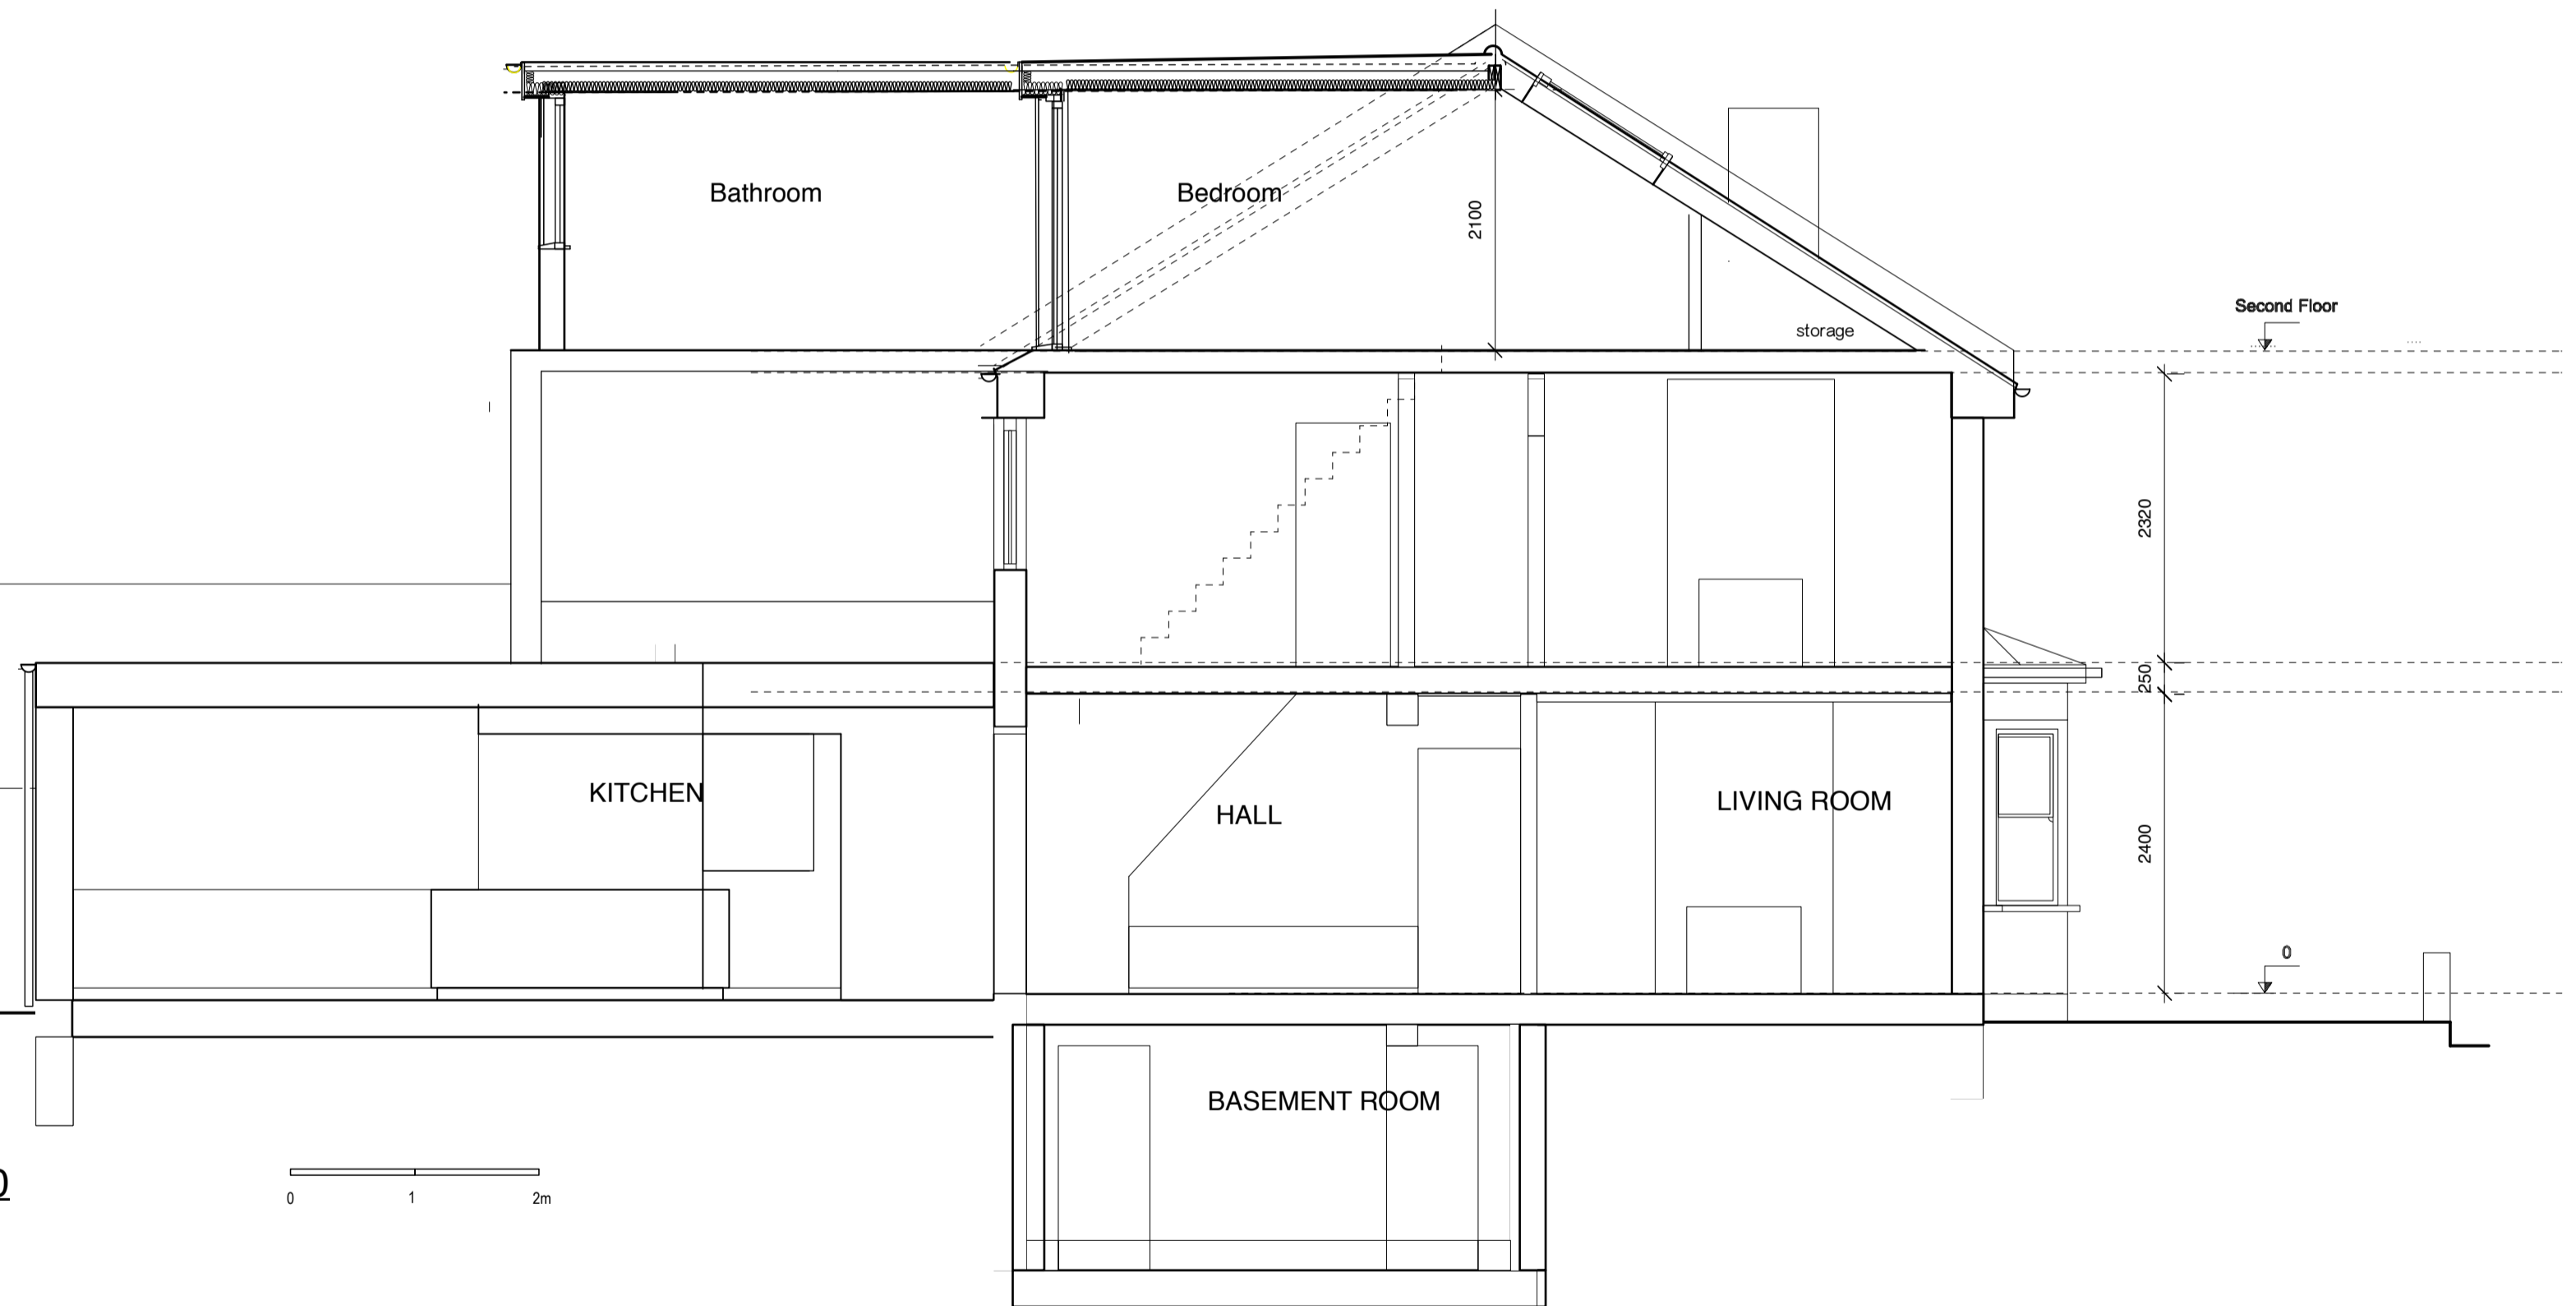


PROPOSED SECTION Y-Y 1:50

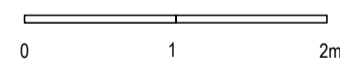

stanzadesign
MARVAN COURT, 1 WALDEGRAVE ROAD
TEDDINGTON, TW1 1 8LZ

t: 020 8994 0070 e: all@stanzadesign.co.uk
ARCHITECTURE • INTERIORS • MANAGEMENT

client / job:
71 ST MARGARETS GROVE
TWICKENHAM
TW1 1JG

PROPOSED SECTION YY

scale:
1: 50 @ A3
date:
25-11-24
drawn by:
JK
checked:

job no:
RT2414
dwg. no:
PL06
rev: