



1 LOCATION PLAN 1 : 1250

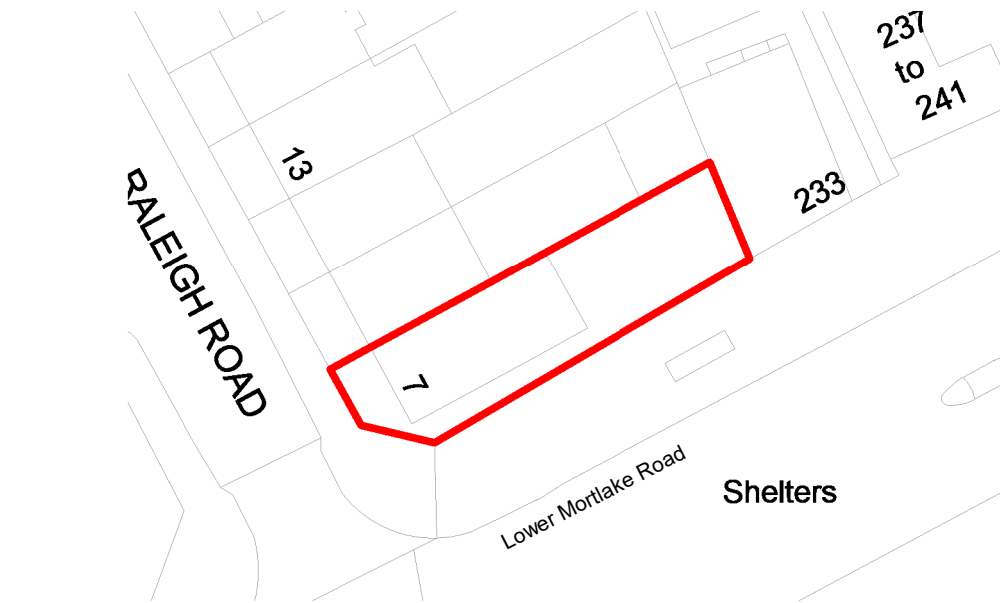

2 Existing Block Plan 1 : 500

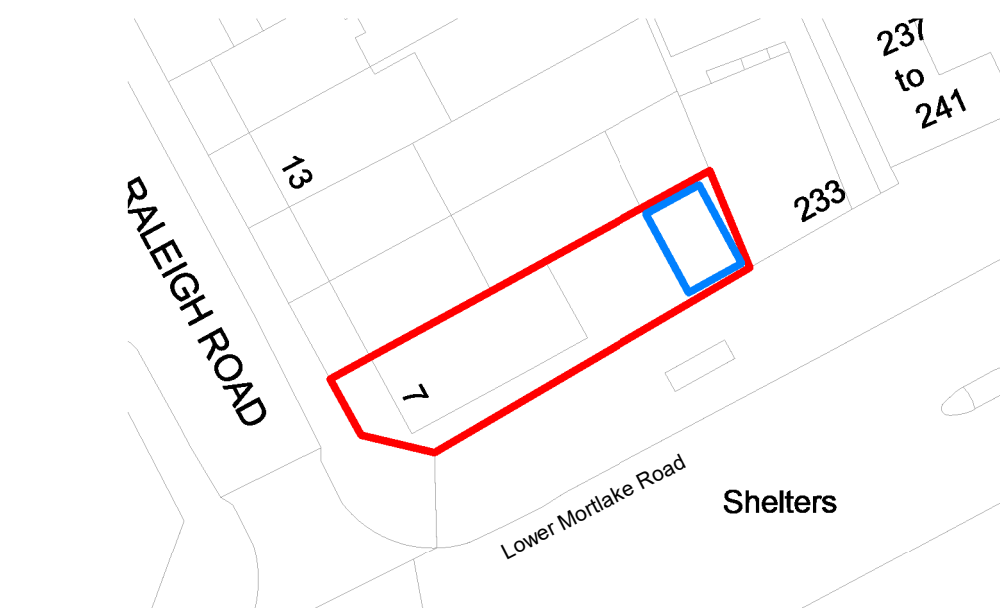

3 Proposed Block Plan 1 : 500

rev	revision details	date
A	For Information	05/12/24

NOTES:

THIS DRAWING IS INDICATIVE ONLY AND MUST NOT BE REPRODUCED WITHOUT PERMISSION.

THIS DRAWING IS FOR PLANNING PURPOSES ONLY AND MUST NOT BE USED FOR ANY OTHER PURPOSES.

THE CONTRACTOR IS RESPONSIBLE FOR CHECKING DIMENSIONS ON SITE PRIOR TO BUILDING OR FABRICATION.

SCALE 1: 20

SCALE 1: 50

SCALE 1: 500

SCALE 1: 1250

Key

- Site boundary
- Development area

NORTH

key	risk

Job title
7 Raleigh Rd, Richmond TW9 2DU

drawing title
Location Plan

job no. 169	drawing no. 100	revision A
scale @A3	Issued to Dennis	Drawn by ALC