


NOTES


This drawing is copyright and must not be reproduced in any form without written consent of Armstrong Simmonds Architects




Existing Location Plan (1:1250)

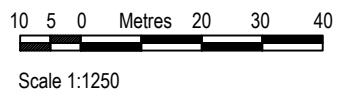

Scale 1:1250

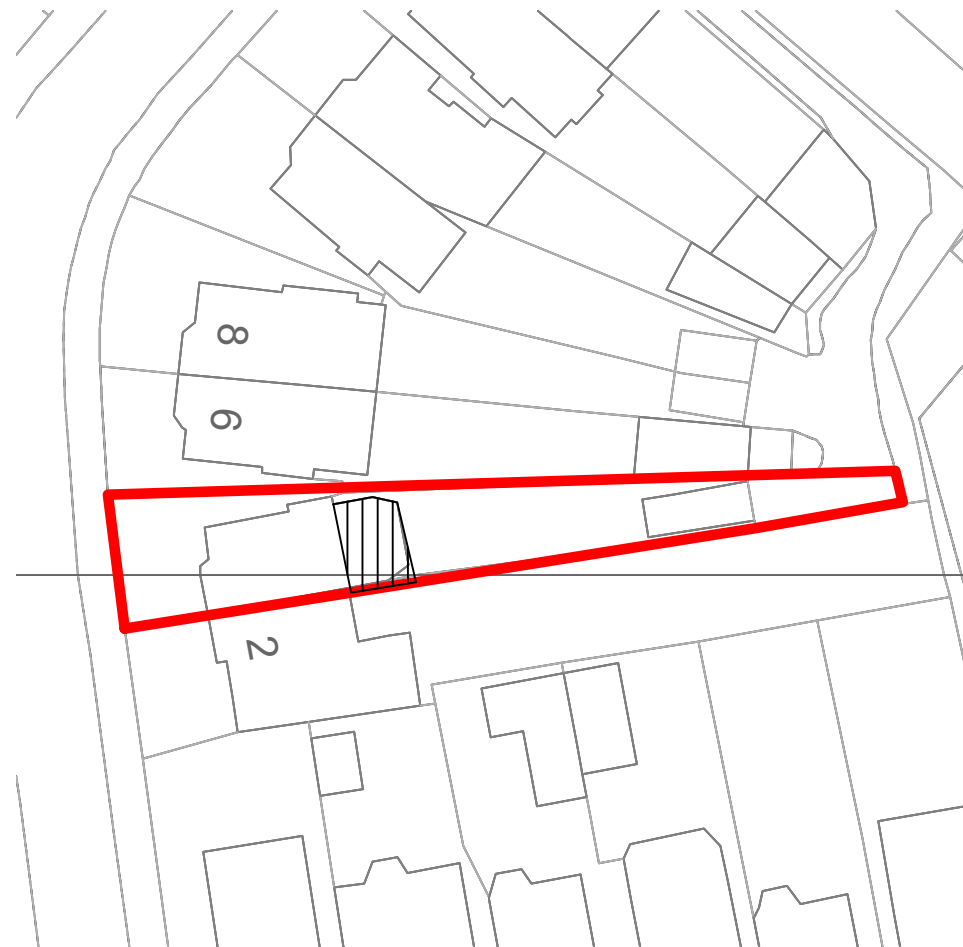

Proposed Block Plan (1:500)

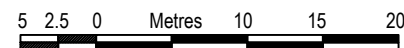

Scale 1:500



Rev	Date	Revision

Client:
Miss Hooker

Project:
1144_4 Park House Gardens, TW1 2DF

Drawing:
Block & Location Plans

Armstrong Simmonds | Architects

Unit 23, Battersea Business Centre, 99-109
Lavender Hill, London, SW11 5QL

t: 0207 228 1324
e: projects@as-architects.co.uk

Drawing Number: 1144_4PHG_PDG_X000	Revision: *
---------------------------------------	----------------

Scale: 1:1250 / 1:500 @A3	Date: Dec 2024	Drawn: AM
---------------------------------	-------------------	--------------