


G.02 Elevation A

Scale 1 : 50

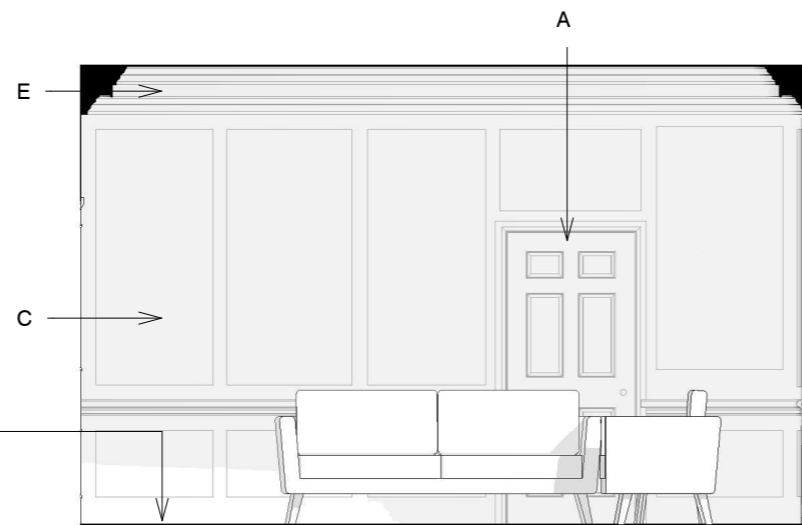

G.02 Elevation C

Scale 1 : 50



G.02 Elevation B

Scale 1 : 50



G.02 Elevation D

Scale 1 : 50



B D



D

DINING ROOM

- A - Retain existing doors and architraves.
- B - New Timber glazed doors in enlarged existing opening.
- C - Wall panelling, dado rails and Skirting to be retained and restored
- D - New HW Timber Engineered Flooring
- E - Existing Cornice to be retained
- F - Existing Built in Cabinetry to be removed, existing panelling behind to be retained
- G - New Mantlepiece to existing Fireplace, existing Chimney Breast to be retained. Fireplace to be converted to working fireplace.
- H - Existing windows and shutters to be repaired and restored, to be eased and adjusted.
- J - Existing radiators to be removed. New underfloor heating.

NOTES:

1. DO NOT SCALE FROM THIS DRAWING
2. ALL DIMENSIONS TO BE CHECKED ON SITE PRIOR TO FABRICATION
3. THIS DRAWING SHOULD BE READ IN CONJUNCTION WITH STRUCTURAL ENGINEER'S DRAWINGS
4. THIS DRAWING SHOULD BE READ IN CONJUNCTION WITH SERVICE ENGINEER'S DRAWINGS
5. COPYRIGHT OF THIS DRAWING REMAINS WITH JOHN RICH ARCHITECTS
6. ANY DISCREPANCY FOUND BETWEEN THIS DRAWING AND ANY OTHER DOCUMENTS MUST BE REPORTED IMMEDIATELY BY THE CONTRACTOR
7. ALL PROPRIETARY MATERIALS TO BE INSTALLED IN ACCORDANCE WITH MANUFACTURERS INSTRUCTIONS
8. ALL TIMBERS TO BE PRESSURE IMPREGNATED

REVISIONS	

PROJECT
1 Old Palace Terrace, Richmond, TW9 1NB

CLIENT
Mr A Batten & Ms G Wood

SCALE BAR
A3 SCALE 1 : 50

PROJECT DESCRIPTION
External and Internal Remodelling to a Listed Building

STATUS
PLANNING

DRAWING NAME
G.02 Dining Room

John Rich Architects
6a Royal Parade | Kew Richmond | Surrey | TW9 3QD
t: 020 8940 0416 | f: 020 8940 3303
e: mail@johnricharchitects.com
w: www.johnricharchitects.com

DATE: AUG 23
DRAWN: CS
CHECKED: JR

JOB NO:
21.5980

DRAW NO: REV

A611

© Copyright John Rich Architects Ltd