



ELE 01 South West Existing Elevation A
Scale 1:50 @ A1

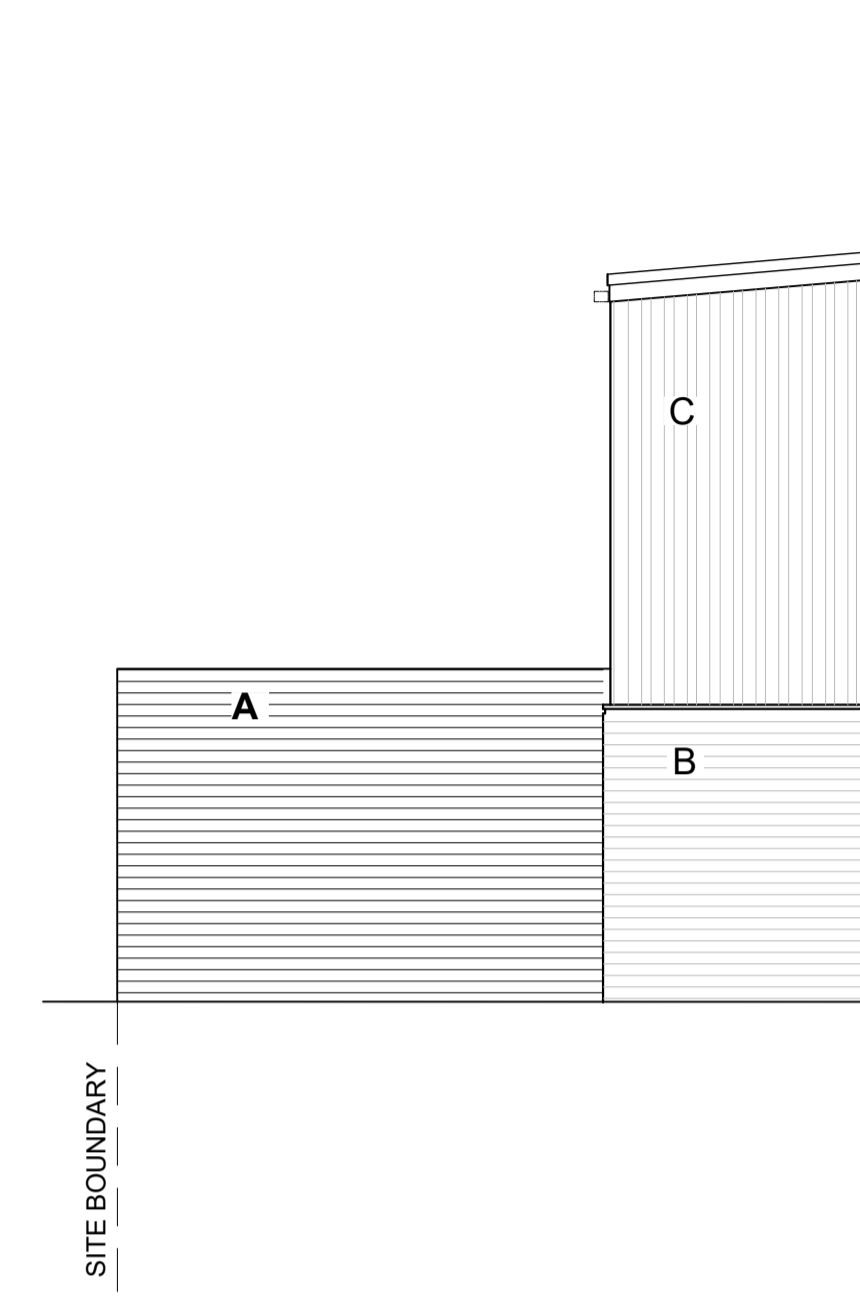


ELE 04 South West Existing Elevation D (Part)
Scale 1:50 @ A1

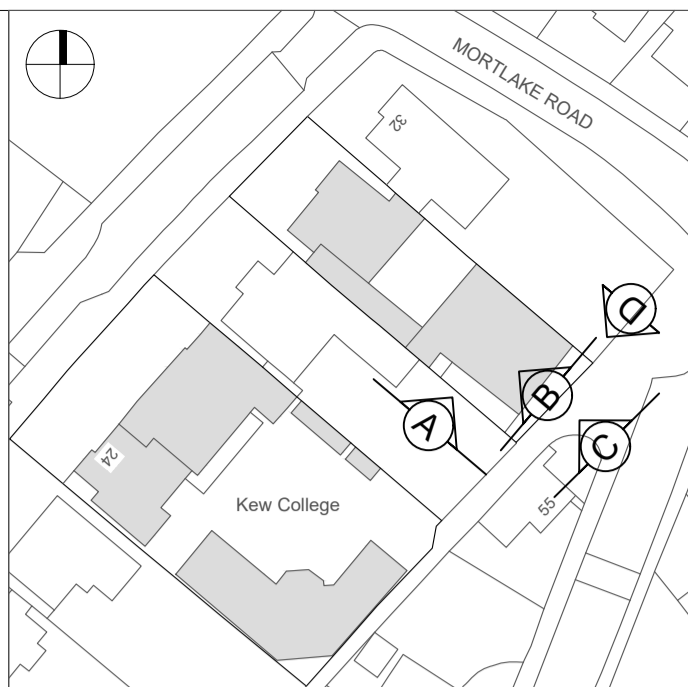


Key Plan
1:1000 5m 10m 20m 50m

KEY TO EXTERNAL MATERIALS

- A Solid brick - London stock with grey soldier course
- B Brick leaf - brown stretcher bond and soldier course, grey engineering brick base
- C Hit and miss vertical timber cladding, natural weathered grey softwood finish
- D Vertical timber slatted open screening, natural weathered grey softwood finish
- E Close boarded timber
- F Sedum roof
- G Glass
- H Sheet metal
- J Bitumen or membrane flat roof

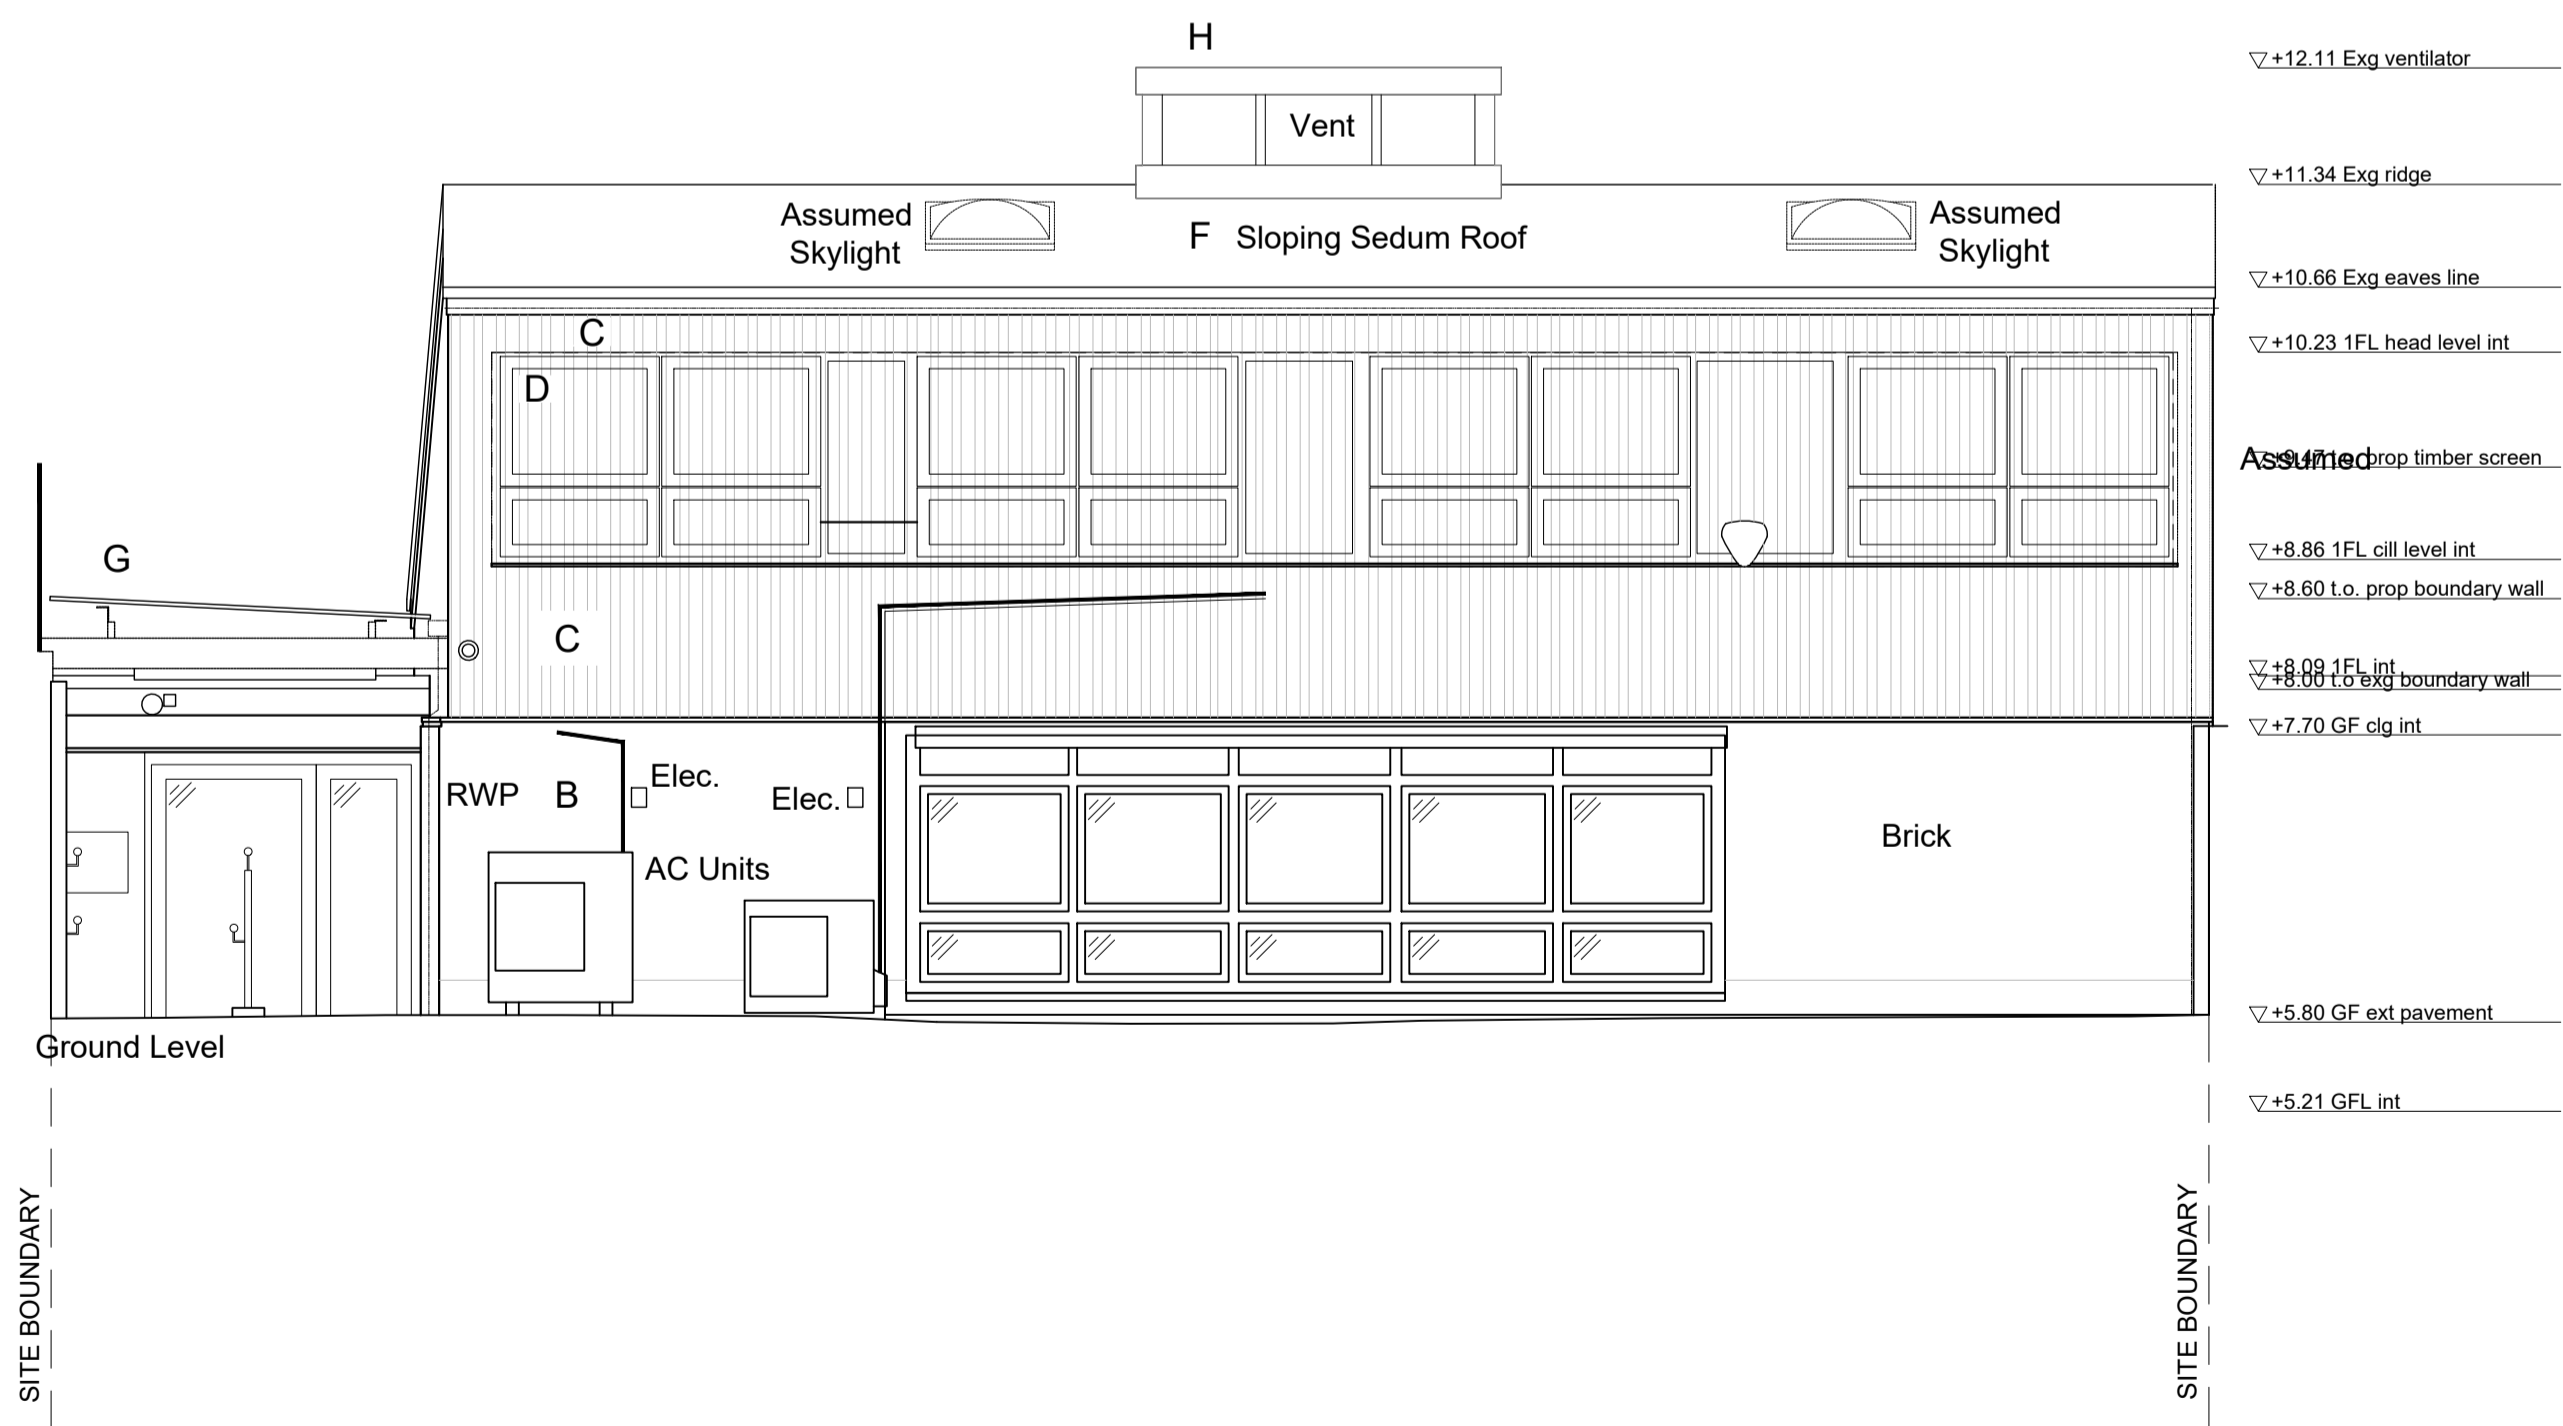

ELE 02 South East Existing Elevation B
Scale 1:50 @ A1

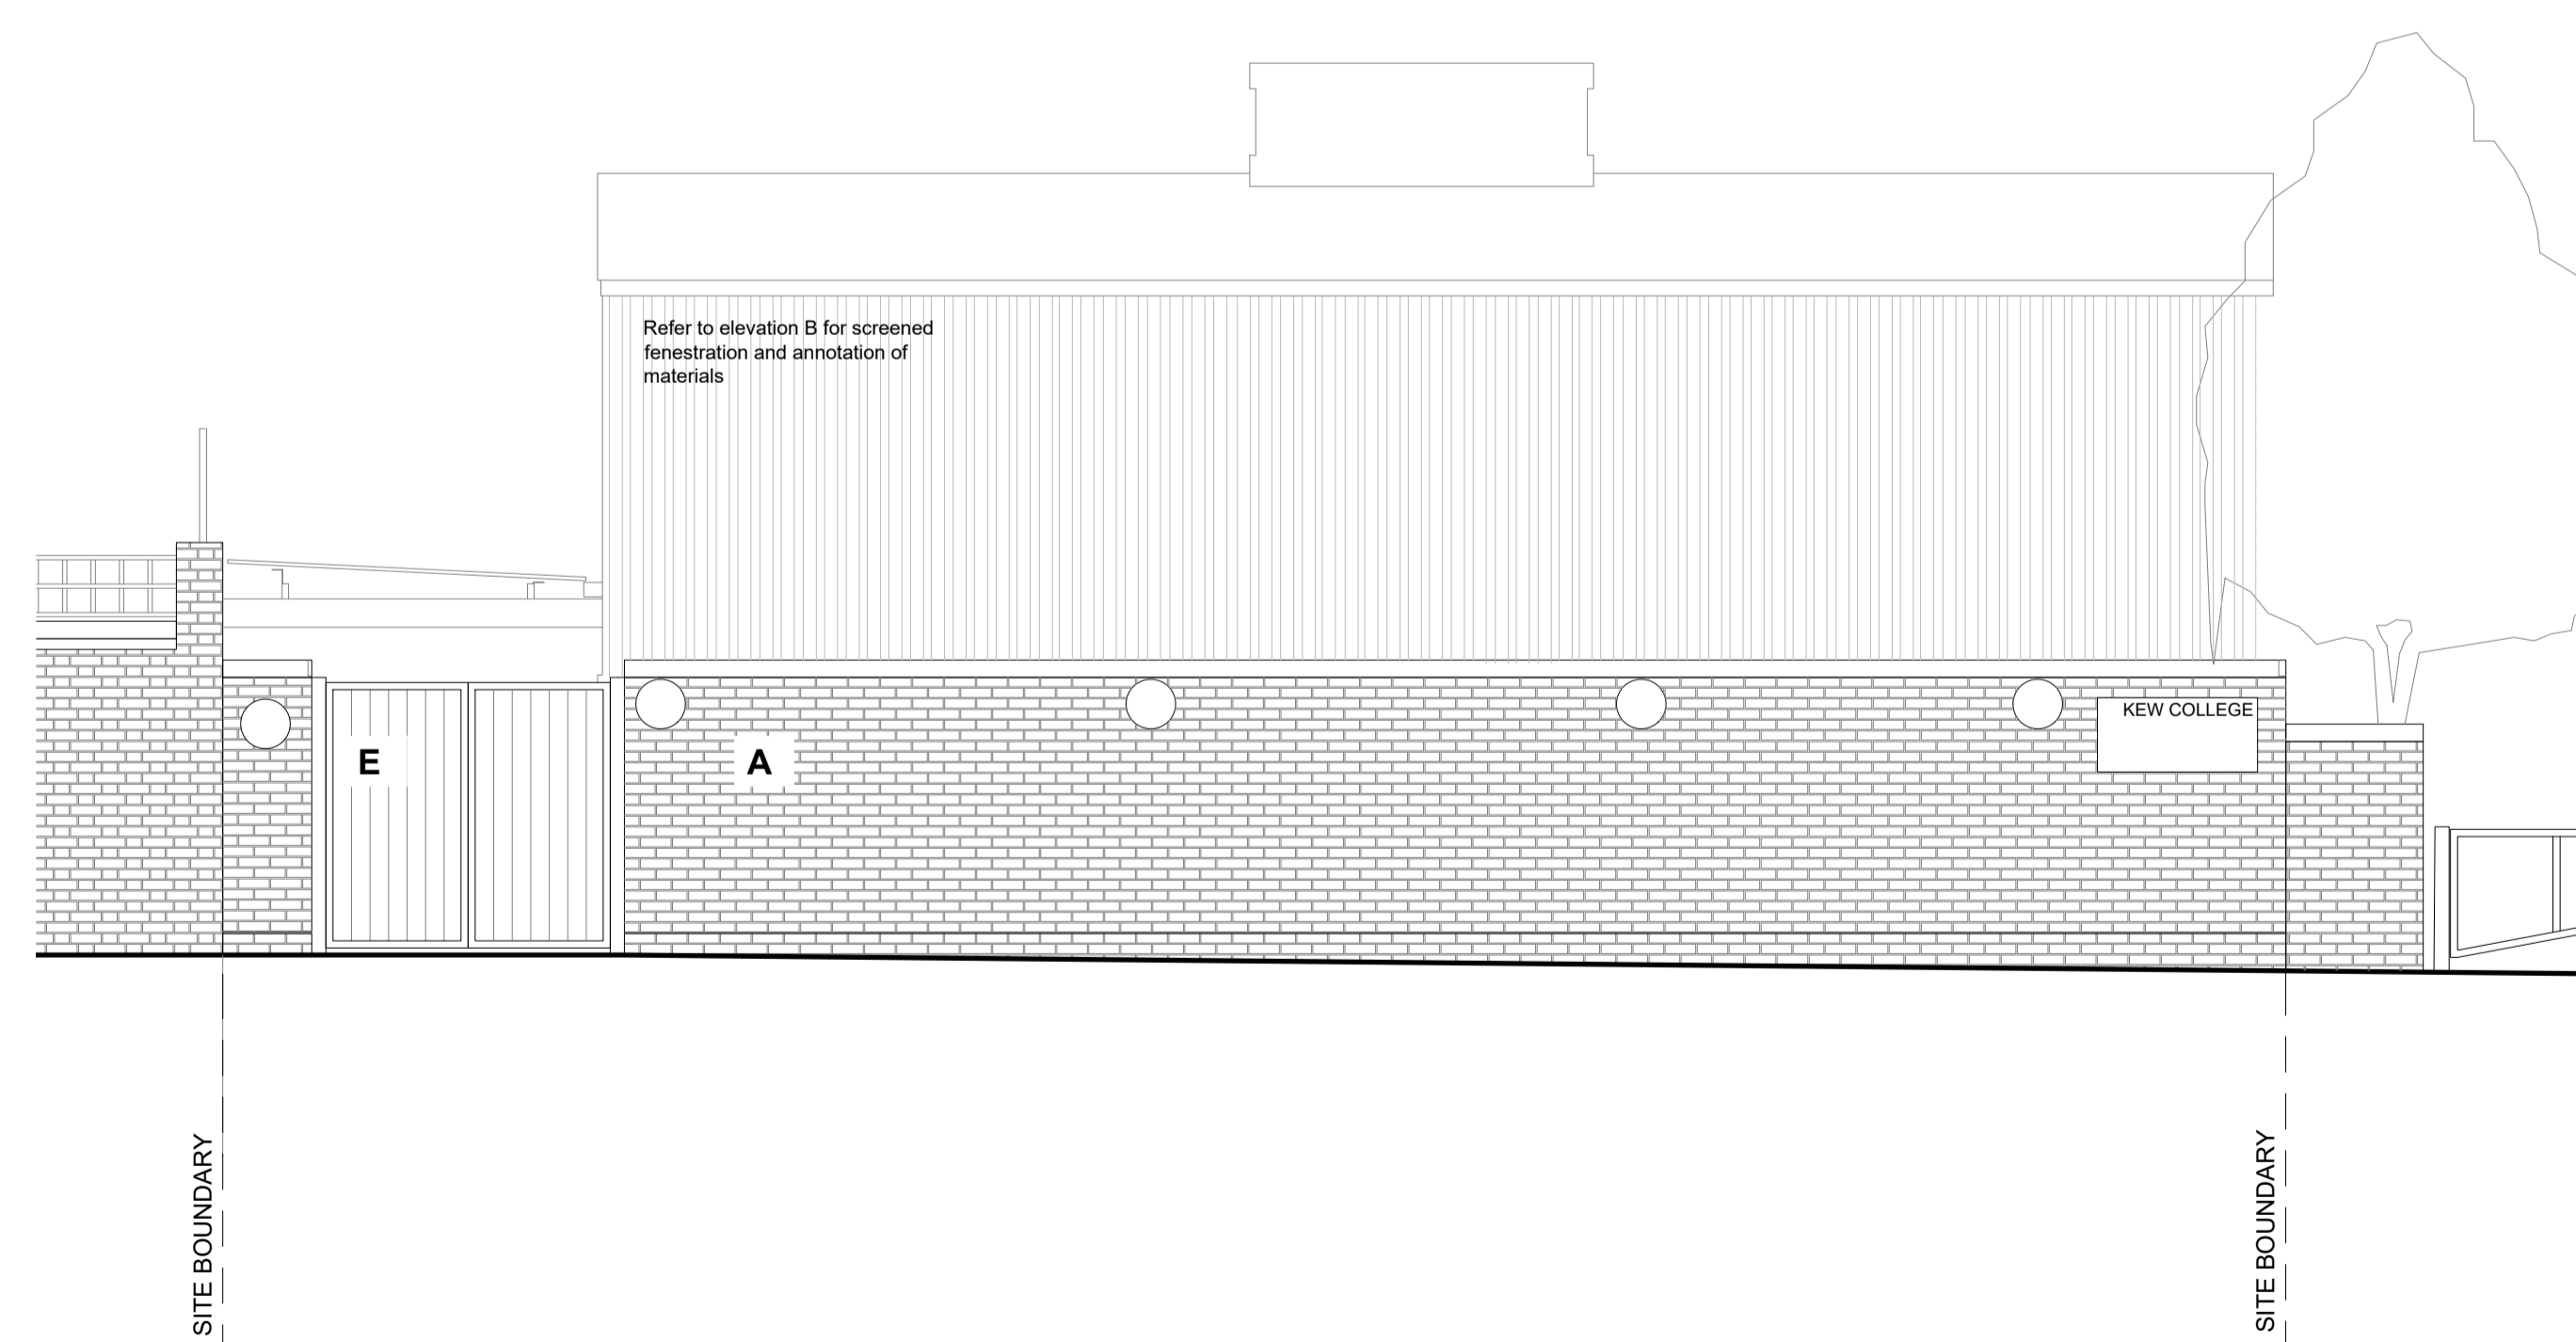

ELE 03 South East Existing Street Elevation C
Scale 1:50 @ A1

Revisions

Number	Date	Description
PL01	17/12/2024	Issued for planning

1:50 5m 10m 20m

FULL PLANNING APPLICATION
COTTRELL & VERMEULEN ARCHITECTURE
18 Wilts Street London SE17 3LJ 0207 708 2567
Do not scale from this drawing Confirm all dimensions on site

KEW-CVA-PL-ZZ-DR-A-02041 Rev PL01

Existing Elevations

Drawn by: MW Checked by: ST Date: 17/12/2024
Scale: 1:50 Size: A1