




SEC 01 C-C Existing Long section
Scale 1:100 @ A1

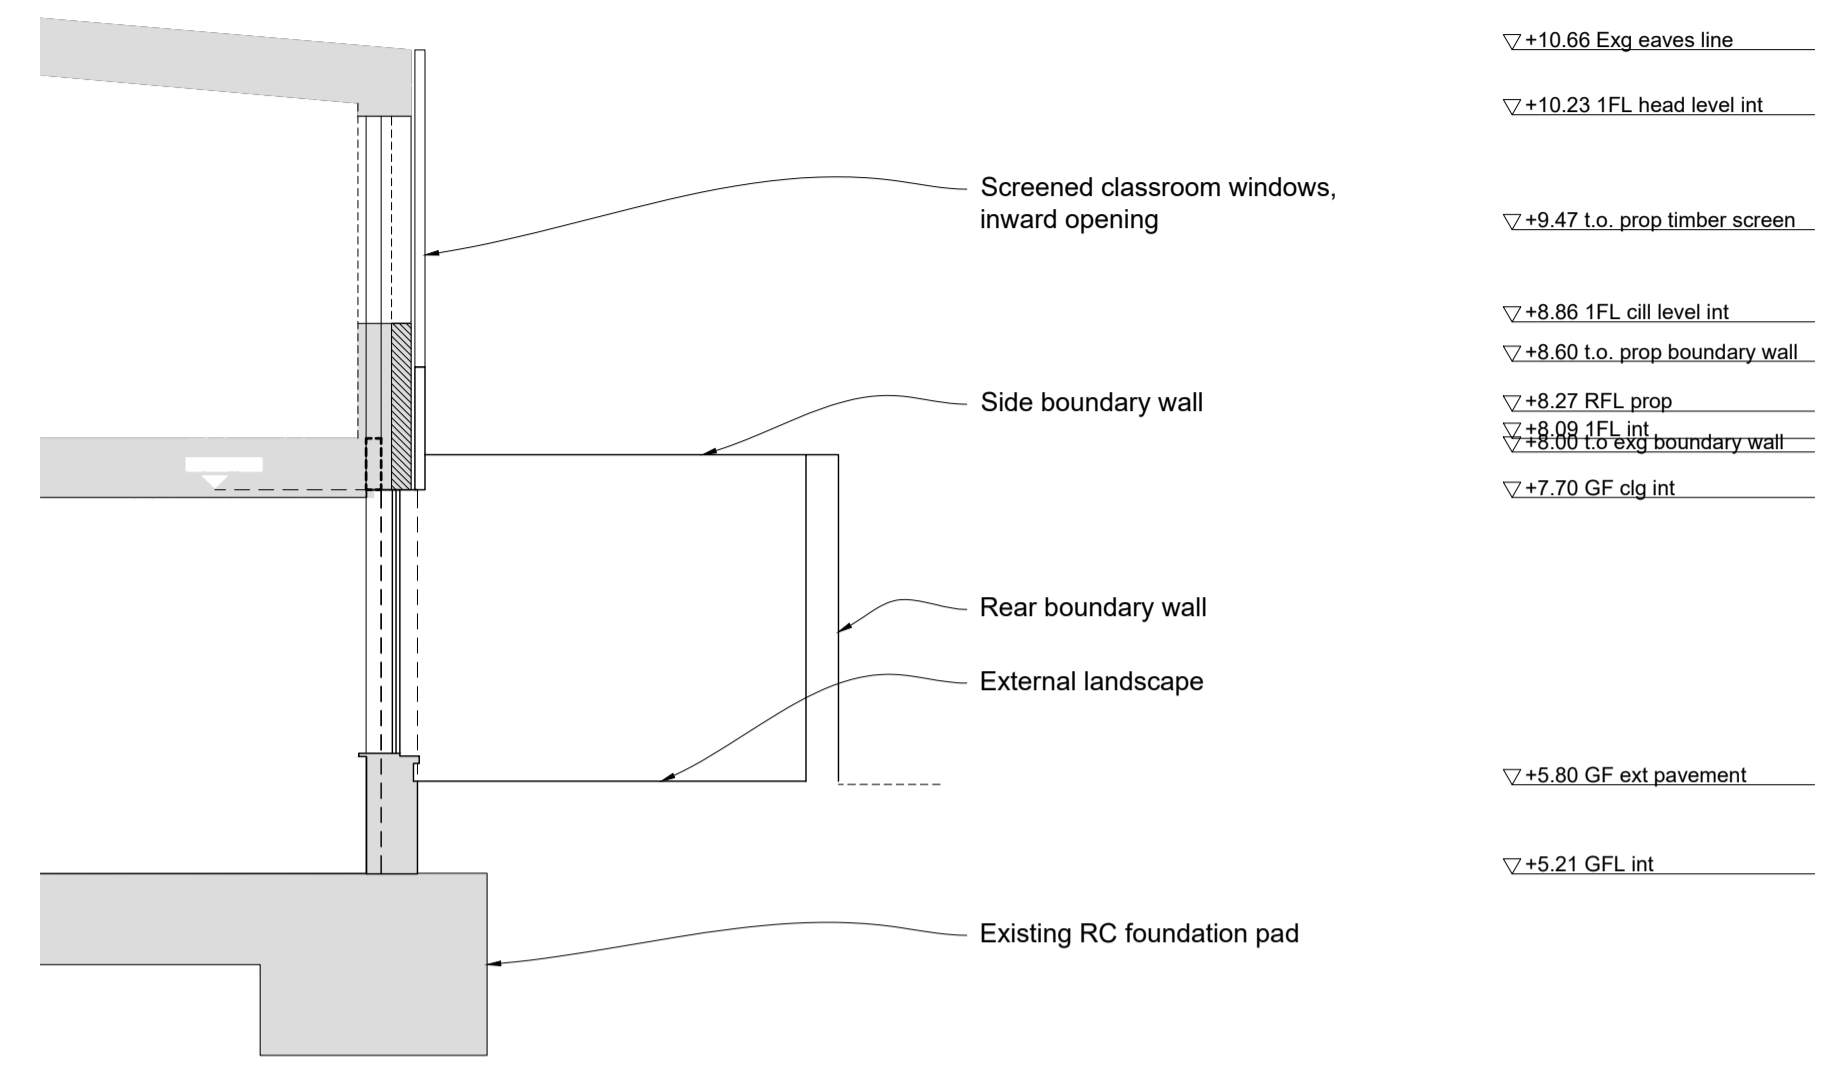


SEC 02 C-C Existing Detail Section
Scale 1:50 @ A1

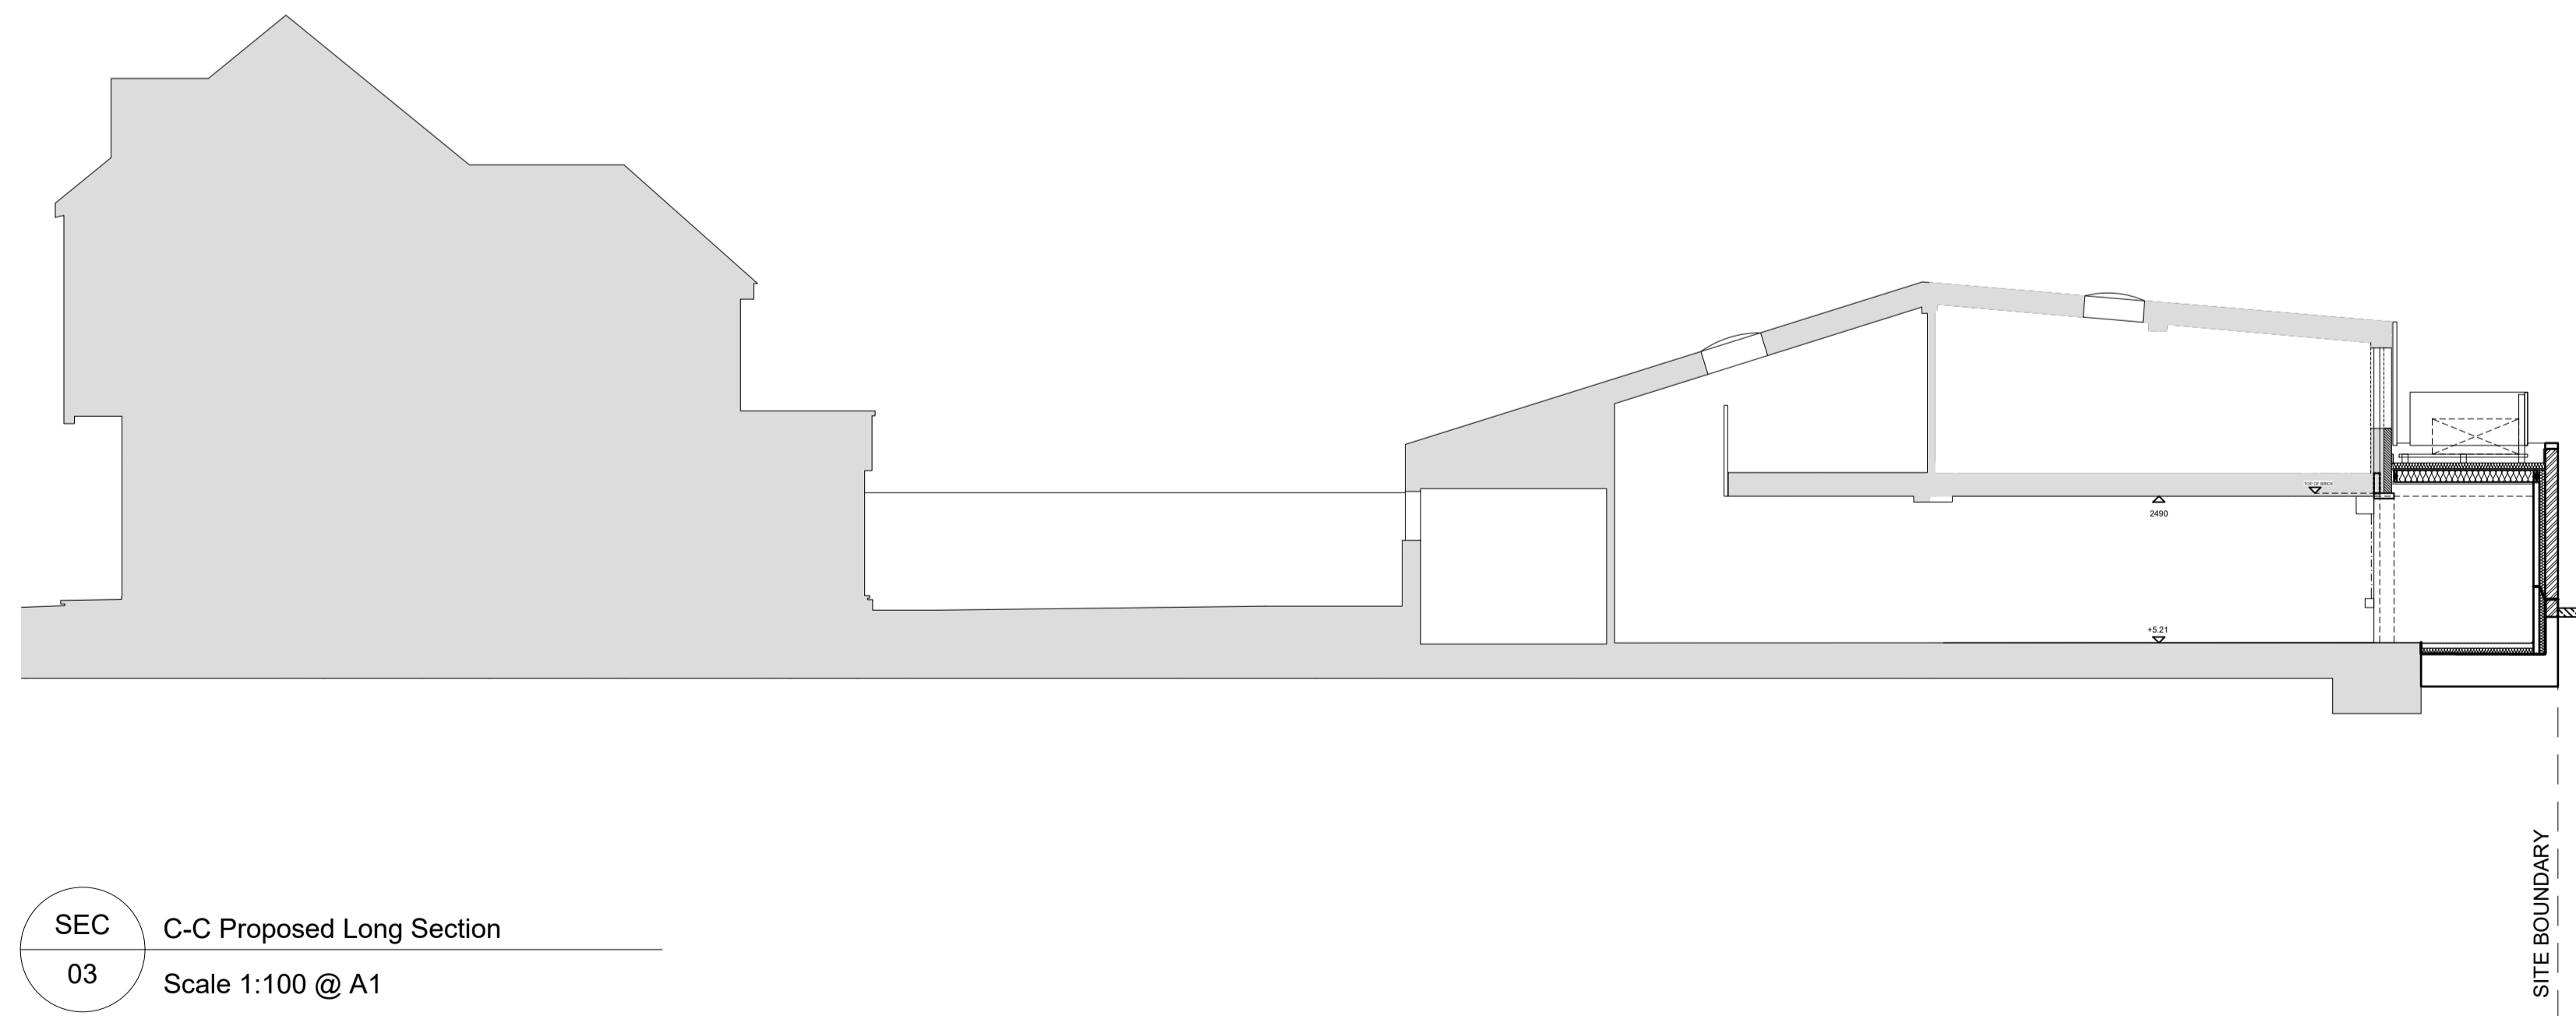

SEC 03 C-C Proposed Long Section
Scale 1:100 @ A1

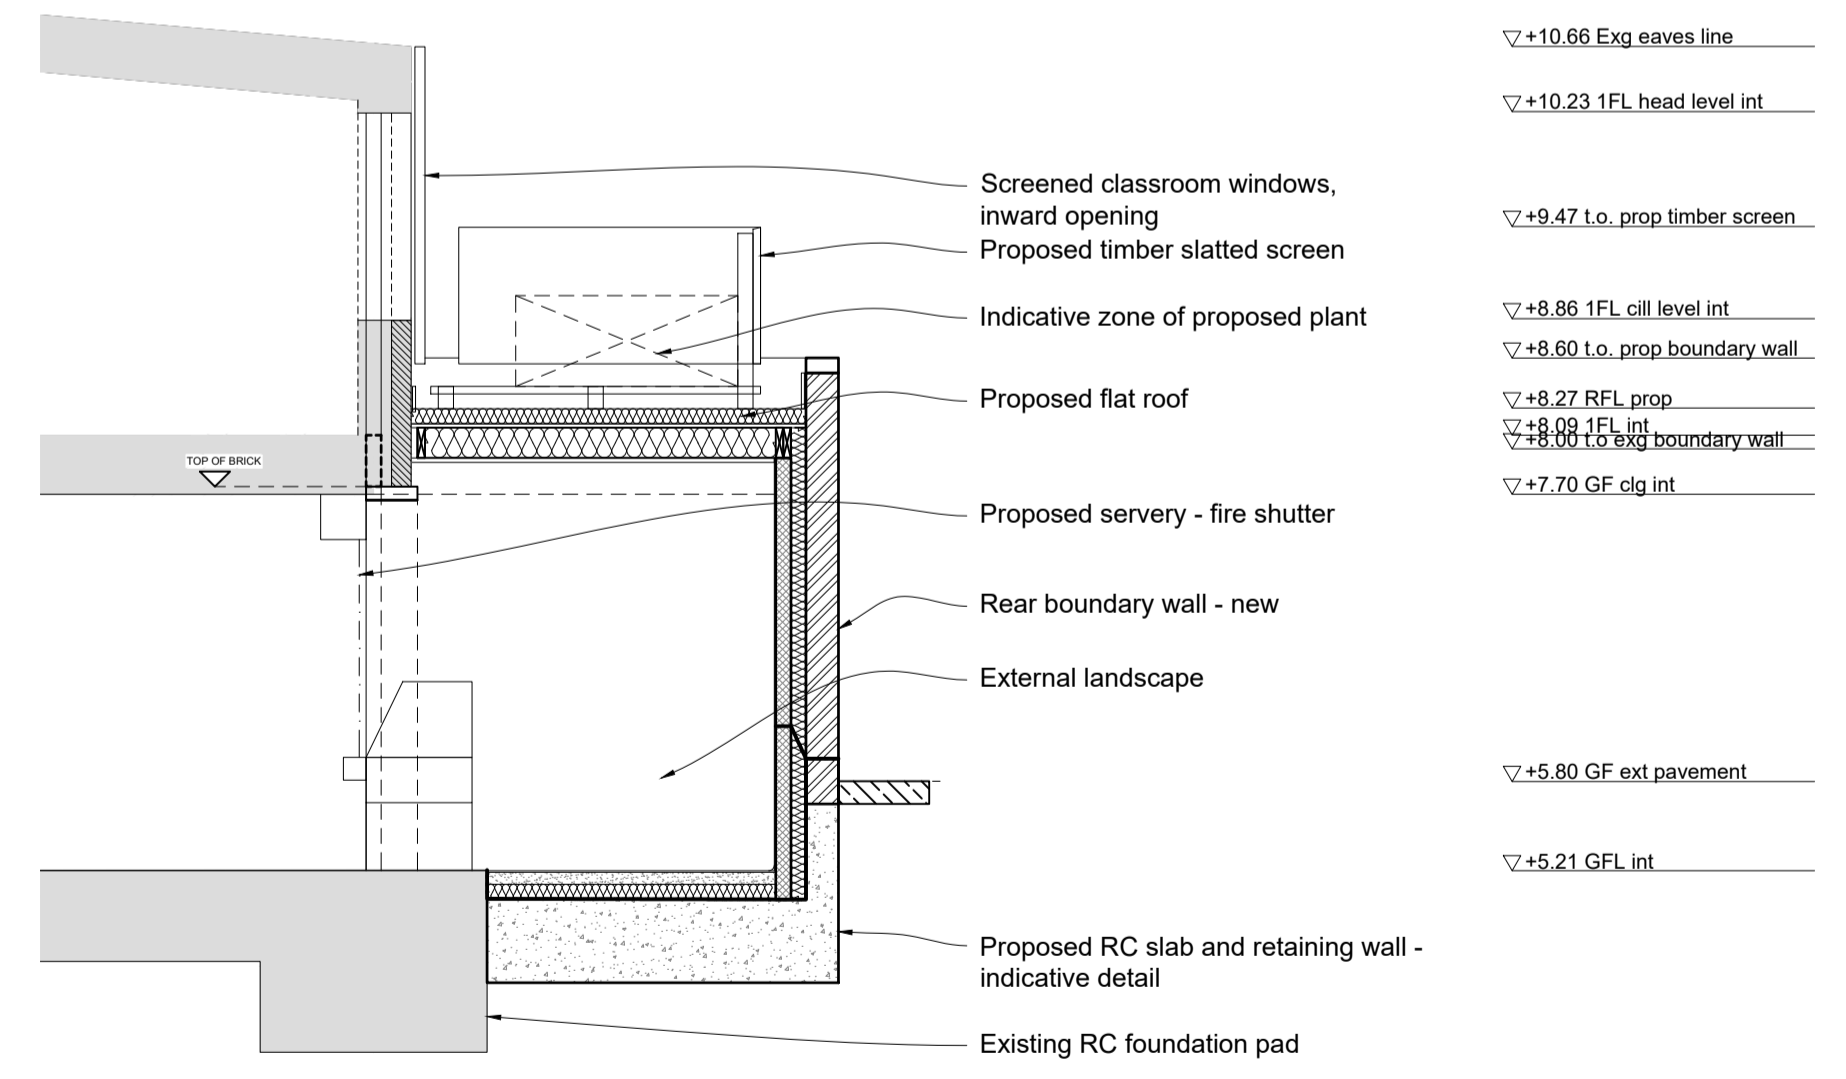


SEC 04 C-C Proposed Detail Section
Scale 1:50 @ A1

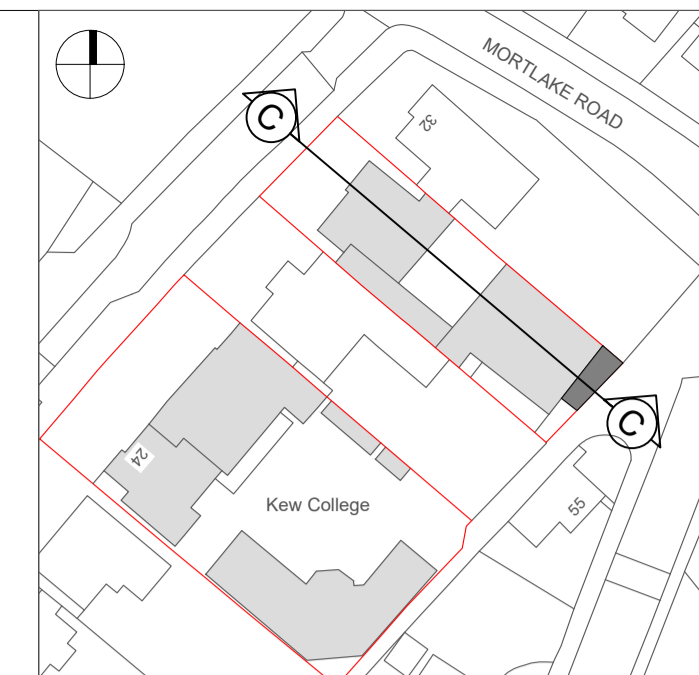

Key Plan
1:1000 5m 10m 20m 50m

Existing building elements

Revisions		
Number	Date	Description
P01	17/12/2024	Issued for planning

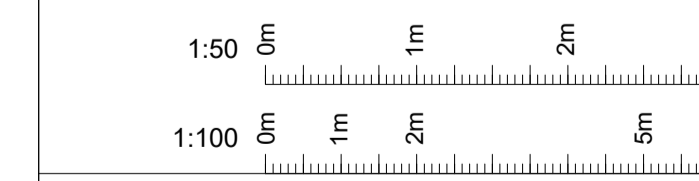

FULL PLANNING APPLICATION
COTTRELL & VERMEULEN ARCHITECTURE
18 Wilts Street London SE17 3LJ 0207 708 2567
Do not scale from this drawing Confirm all dimensions on site

KEW-CVA-PL-ZZ-DR-A-02045 Rev PL01

Kew College - Kitchen Works
Existing and Proposed Sections

Drawn by: MW	Checked by: ST	Date: 17/12/2024
Scale: As Noted	Size: A1	