


SCHEME DESIGN SUBJECT TO BUILDING CONTROL FINAL APPROVAL.

ALL DIMENSIONS MUST BE CHECKED ON SITE BY THE CONTRACTOR AND/OR SUB-CONTRACTORS/SUPPLIERS PRIOR TO CONSTRUCTION/MANUFACTURE OF ALL ELEMENTS OF DESIGN.

DIMENSIONS SHOWN ON DRAWINGS REPRESENT DESIGN INTENT AND NEED TO BE VERIFIED ON SITE.

ALL DIMENSIONS ARE TO FINISHES

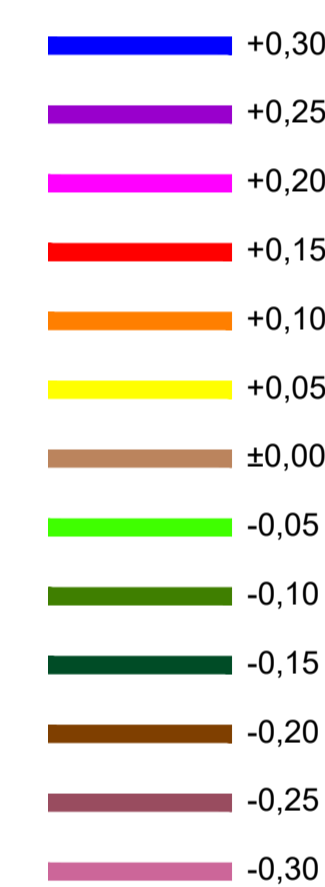

PROJECT NORTH



PROJECT
94 Temple Sheen Rd.
SW14 7RR


DRAWING NR
G103

TITLE
Existing Site Levels
Plan & Section

SCALE
As indicated



1 Existing Site Levels
1 : 750

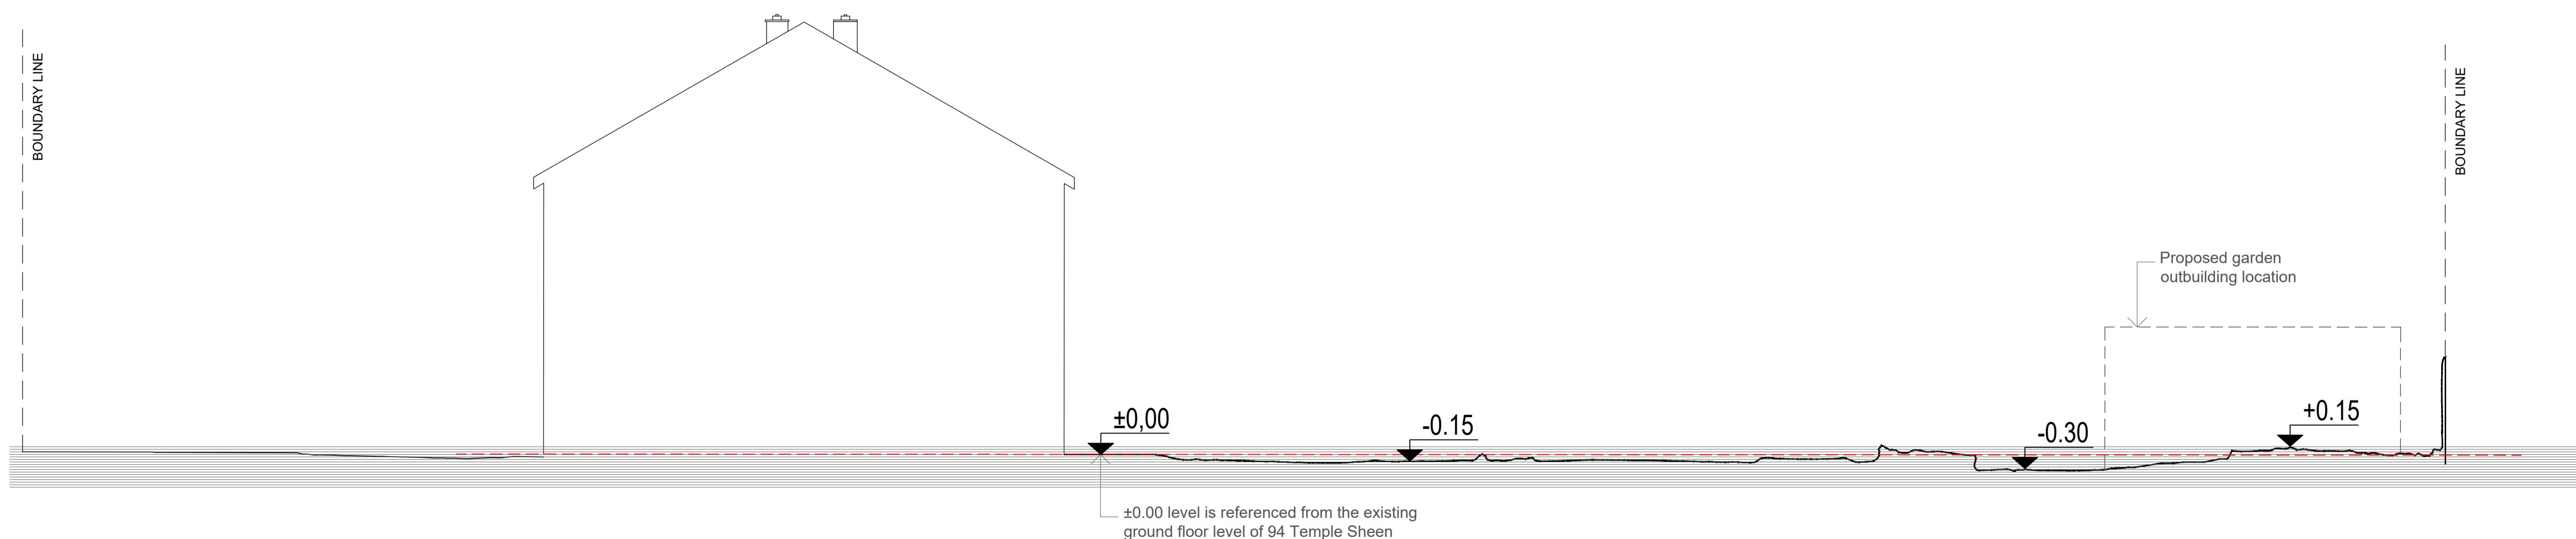

2 Existing Site Section
1 : 750

