


All architects drawings to be read in conjunction with the structural engineer's drawings and other relevant consultants' drawings. © Copyright of this drawing is vested in the Architect and it must not be copied or reproduced without consent.

Figured dimensions only are to be taken from this drawing and must be checked against site conditions prior to any fabrication taking place. All contractors must visit the site and be responsible for taking and checking all dimensions relative to their work.

Michael Jones Architects Ltd is to be advised of any variation between drawings and site conditions.

DO NOT SCALE OFF THIS DRAWING.
IF IN DOUBT ASK.

This location plan has been produced using Licensed OS Map Data and must be reproduced as published. As stated by Ordnance Survey, OS Mapping data has a published relative accuracy at 1:1250 of +/-1.1m at 99% confidence level. Discrepancies may exist between OS and measured survey data used for other drawings, in these cases measured survey will take priority.

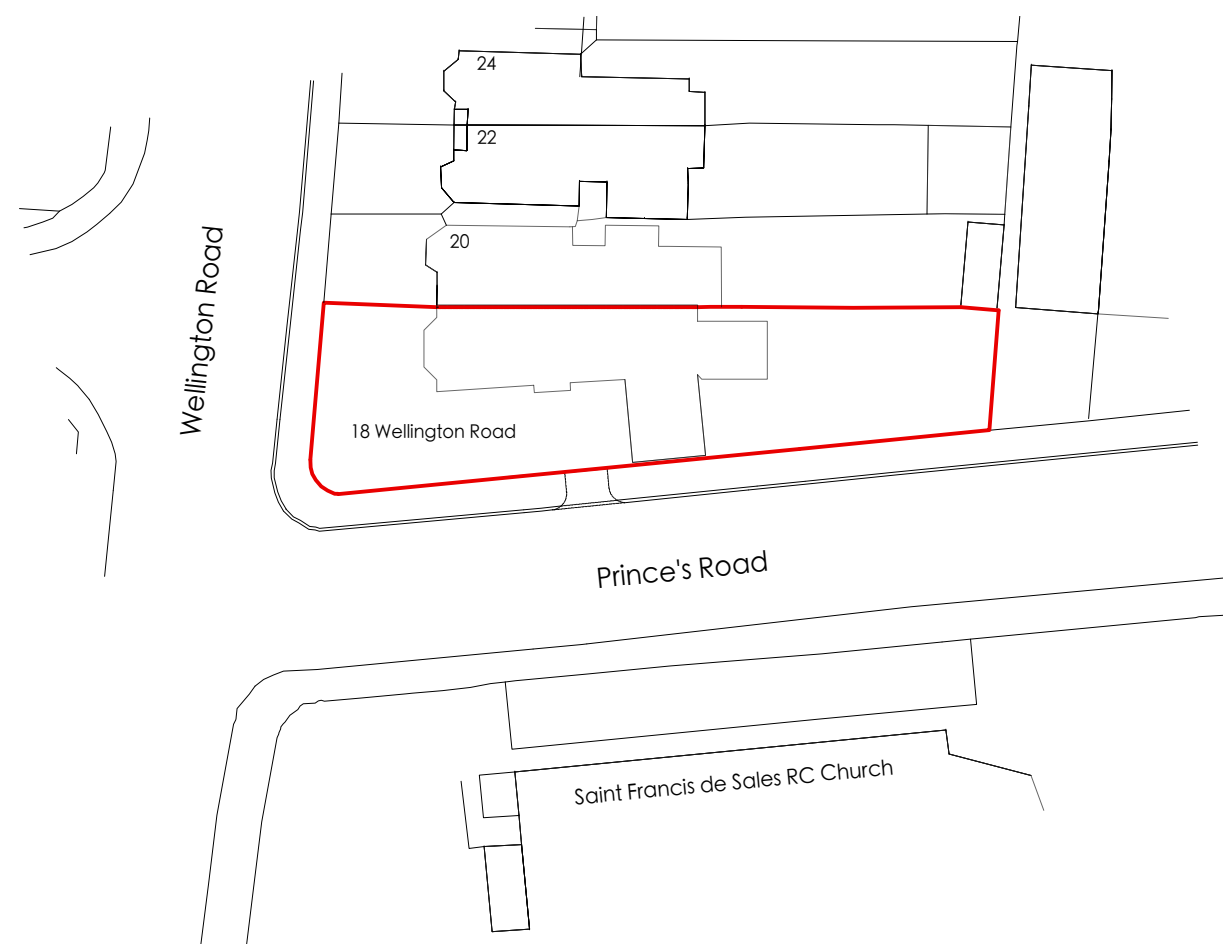

0 5 10 20m



MICHAEL JONES ARCHITECTS

020 8948 1863 | 129 Kew Road, Richmond, TW9 2PN
www.mjarchitects.co.uk | studio@mjarchitects.co.uk

job title

18 Wellington Road, Hampton Hill

client

Mr & Mrs Whitehouse

drawing title

Site Location Plan

drawing number

1818.02.03.Exg02.001

scale 1:500 @ A3

date Nov 2024

rev drawn by XD

checked by AB

revisions